

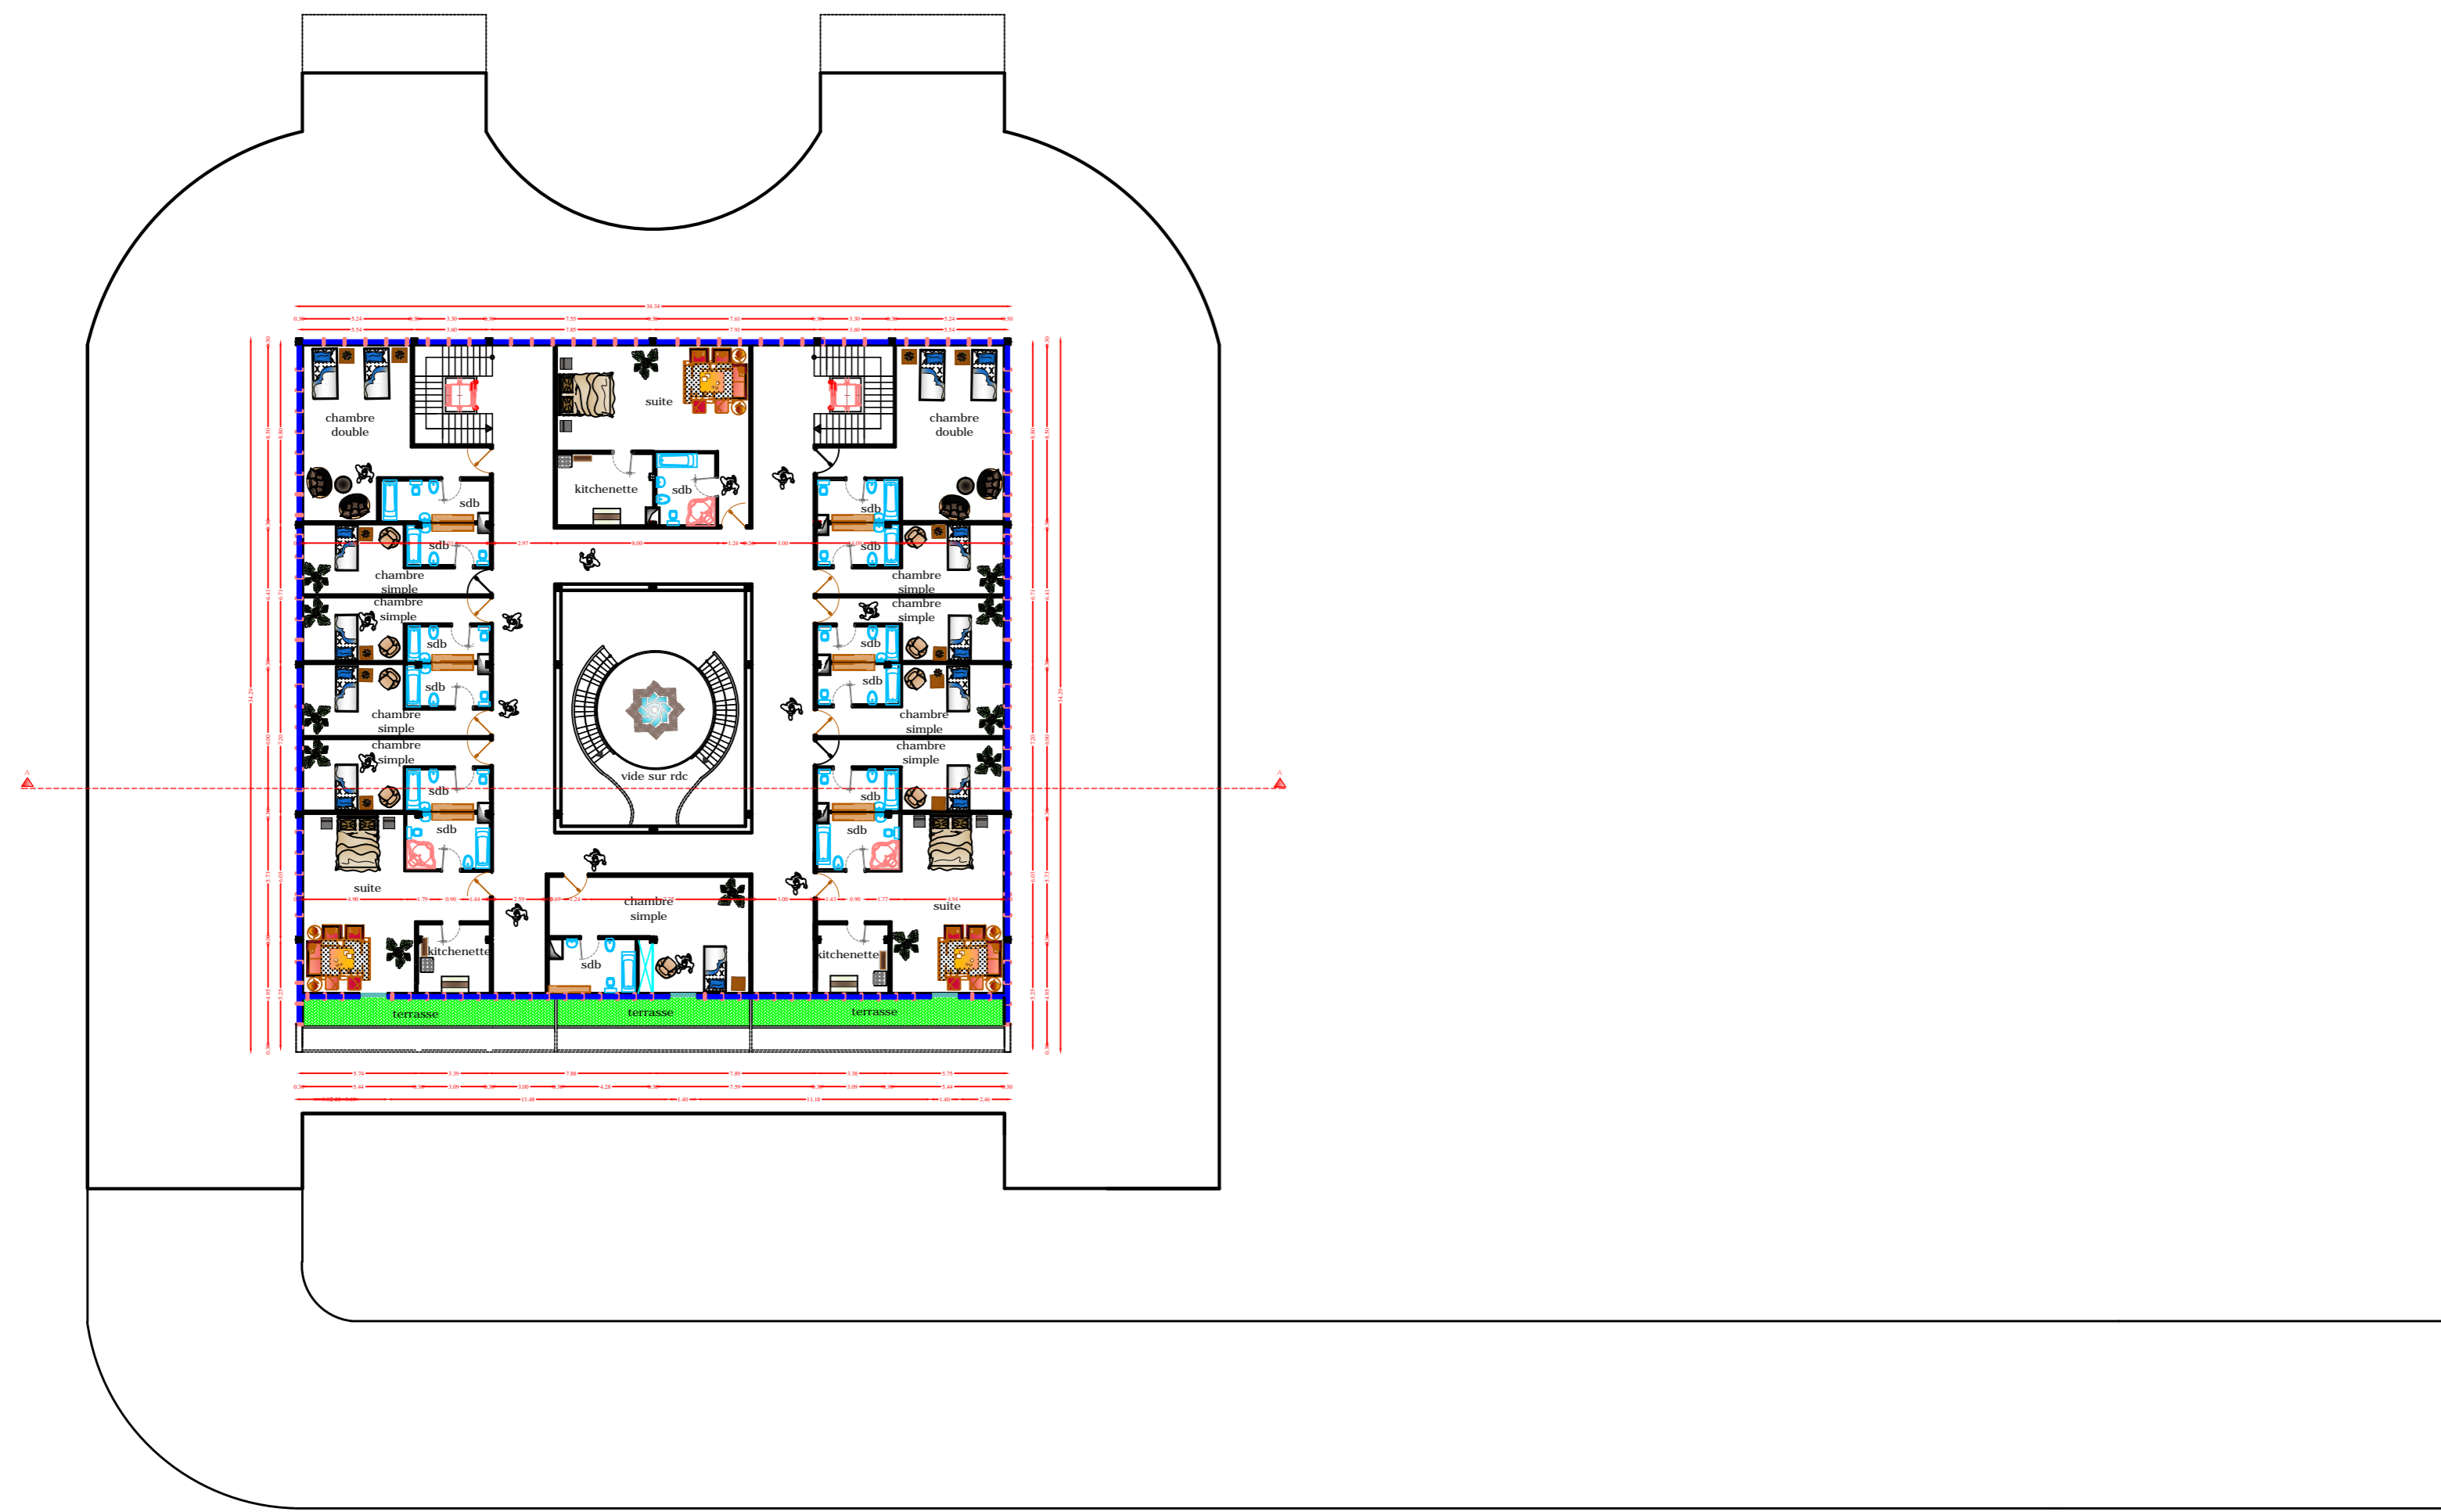


HOTEL


ECH:1/200

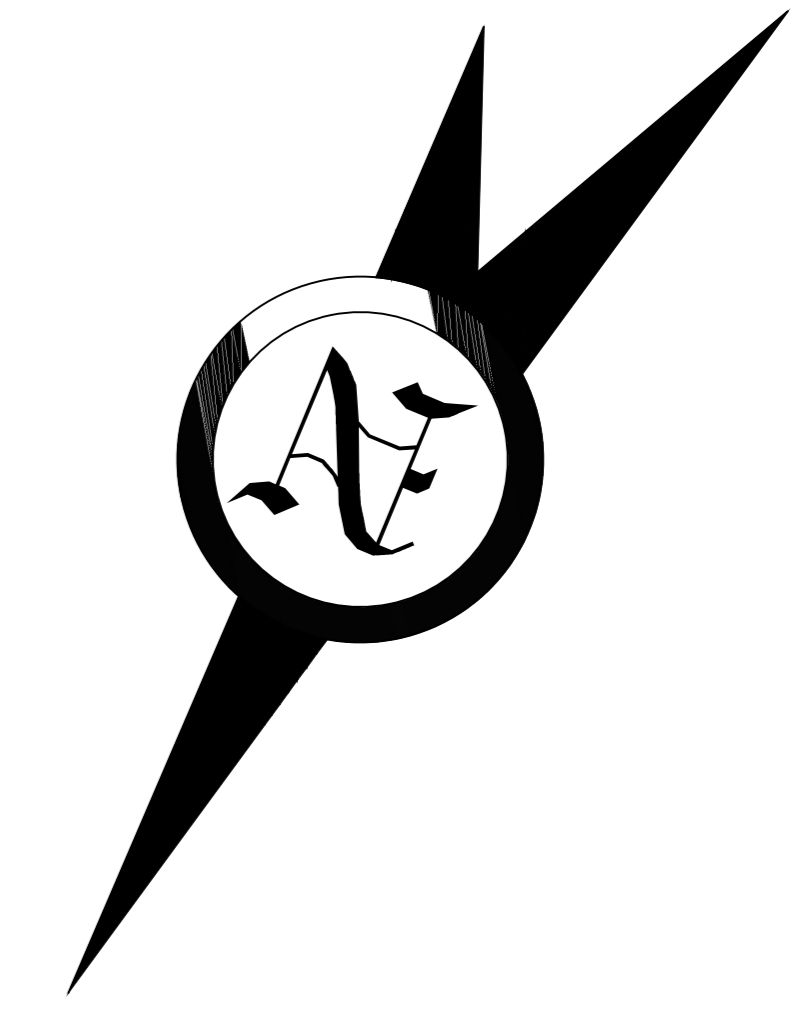


PLAN R+ 13...R+ 14

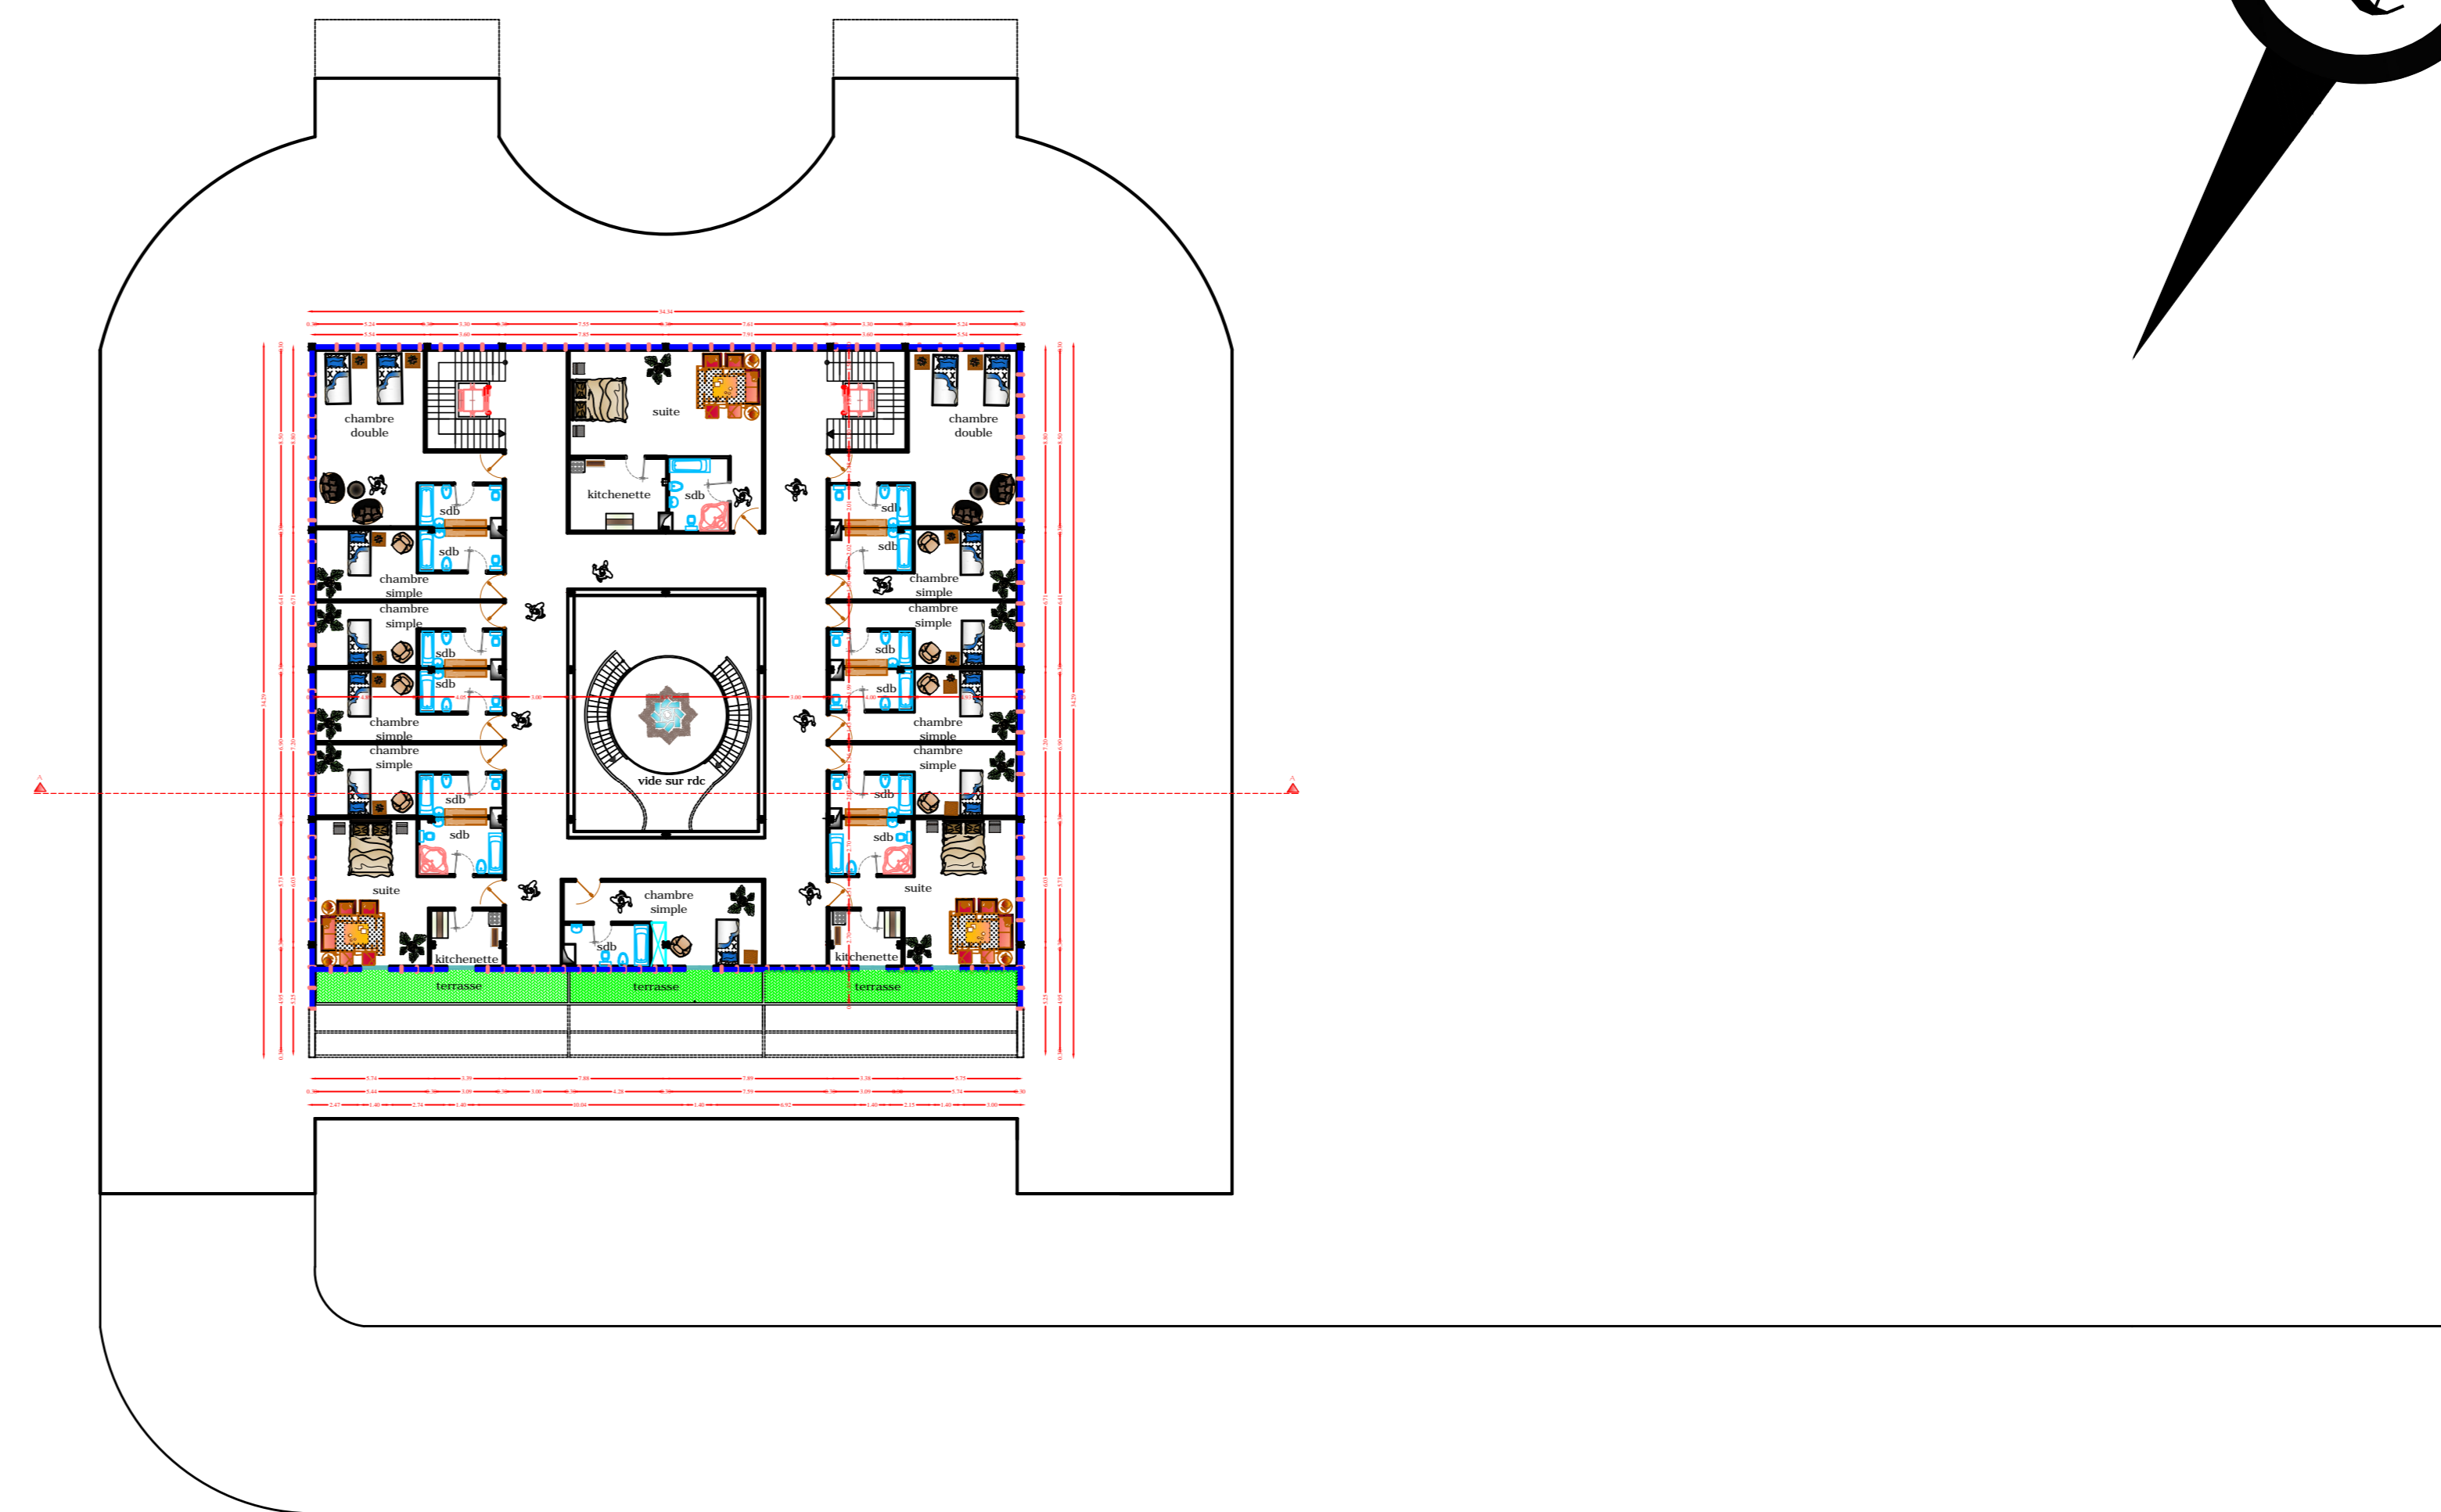

PLAN R+ 15...R+ 16

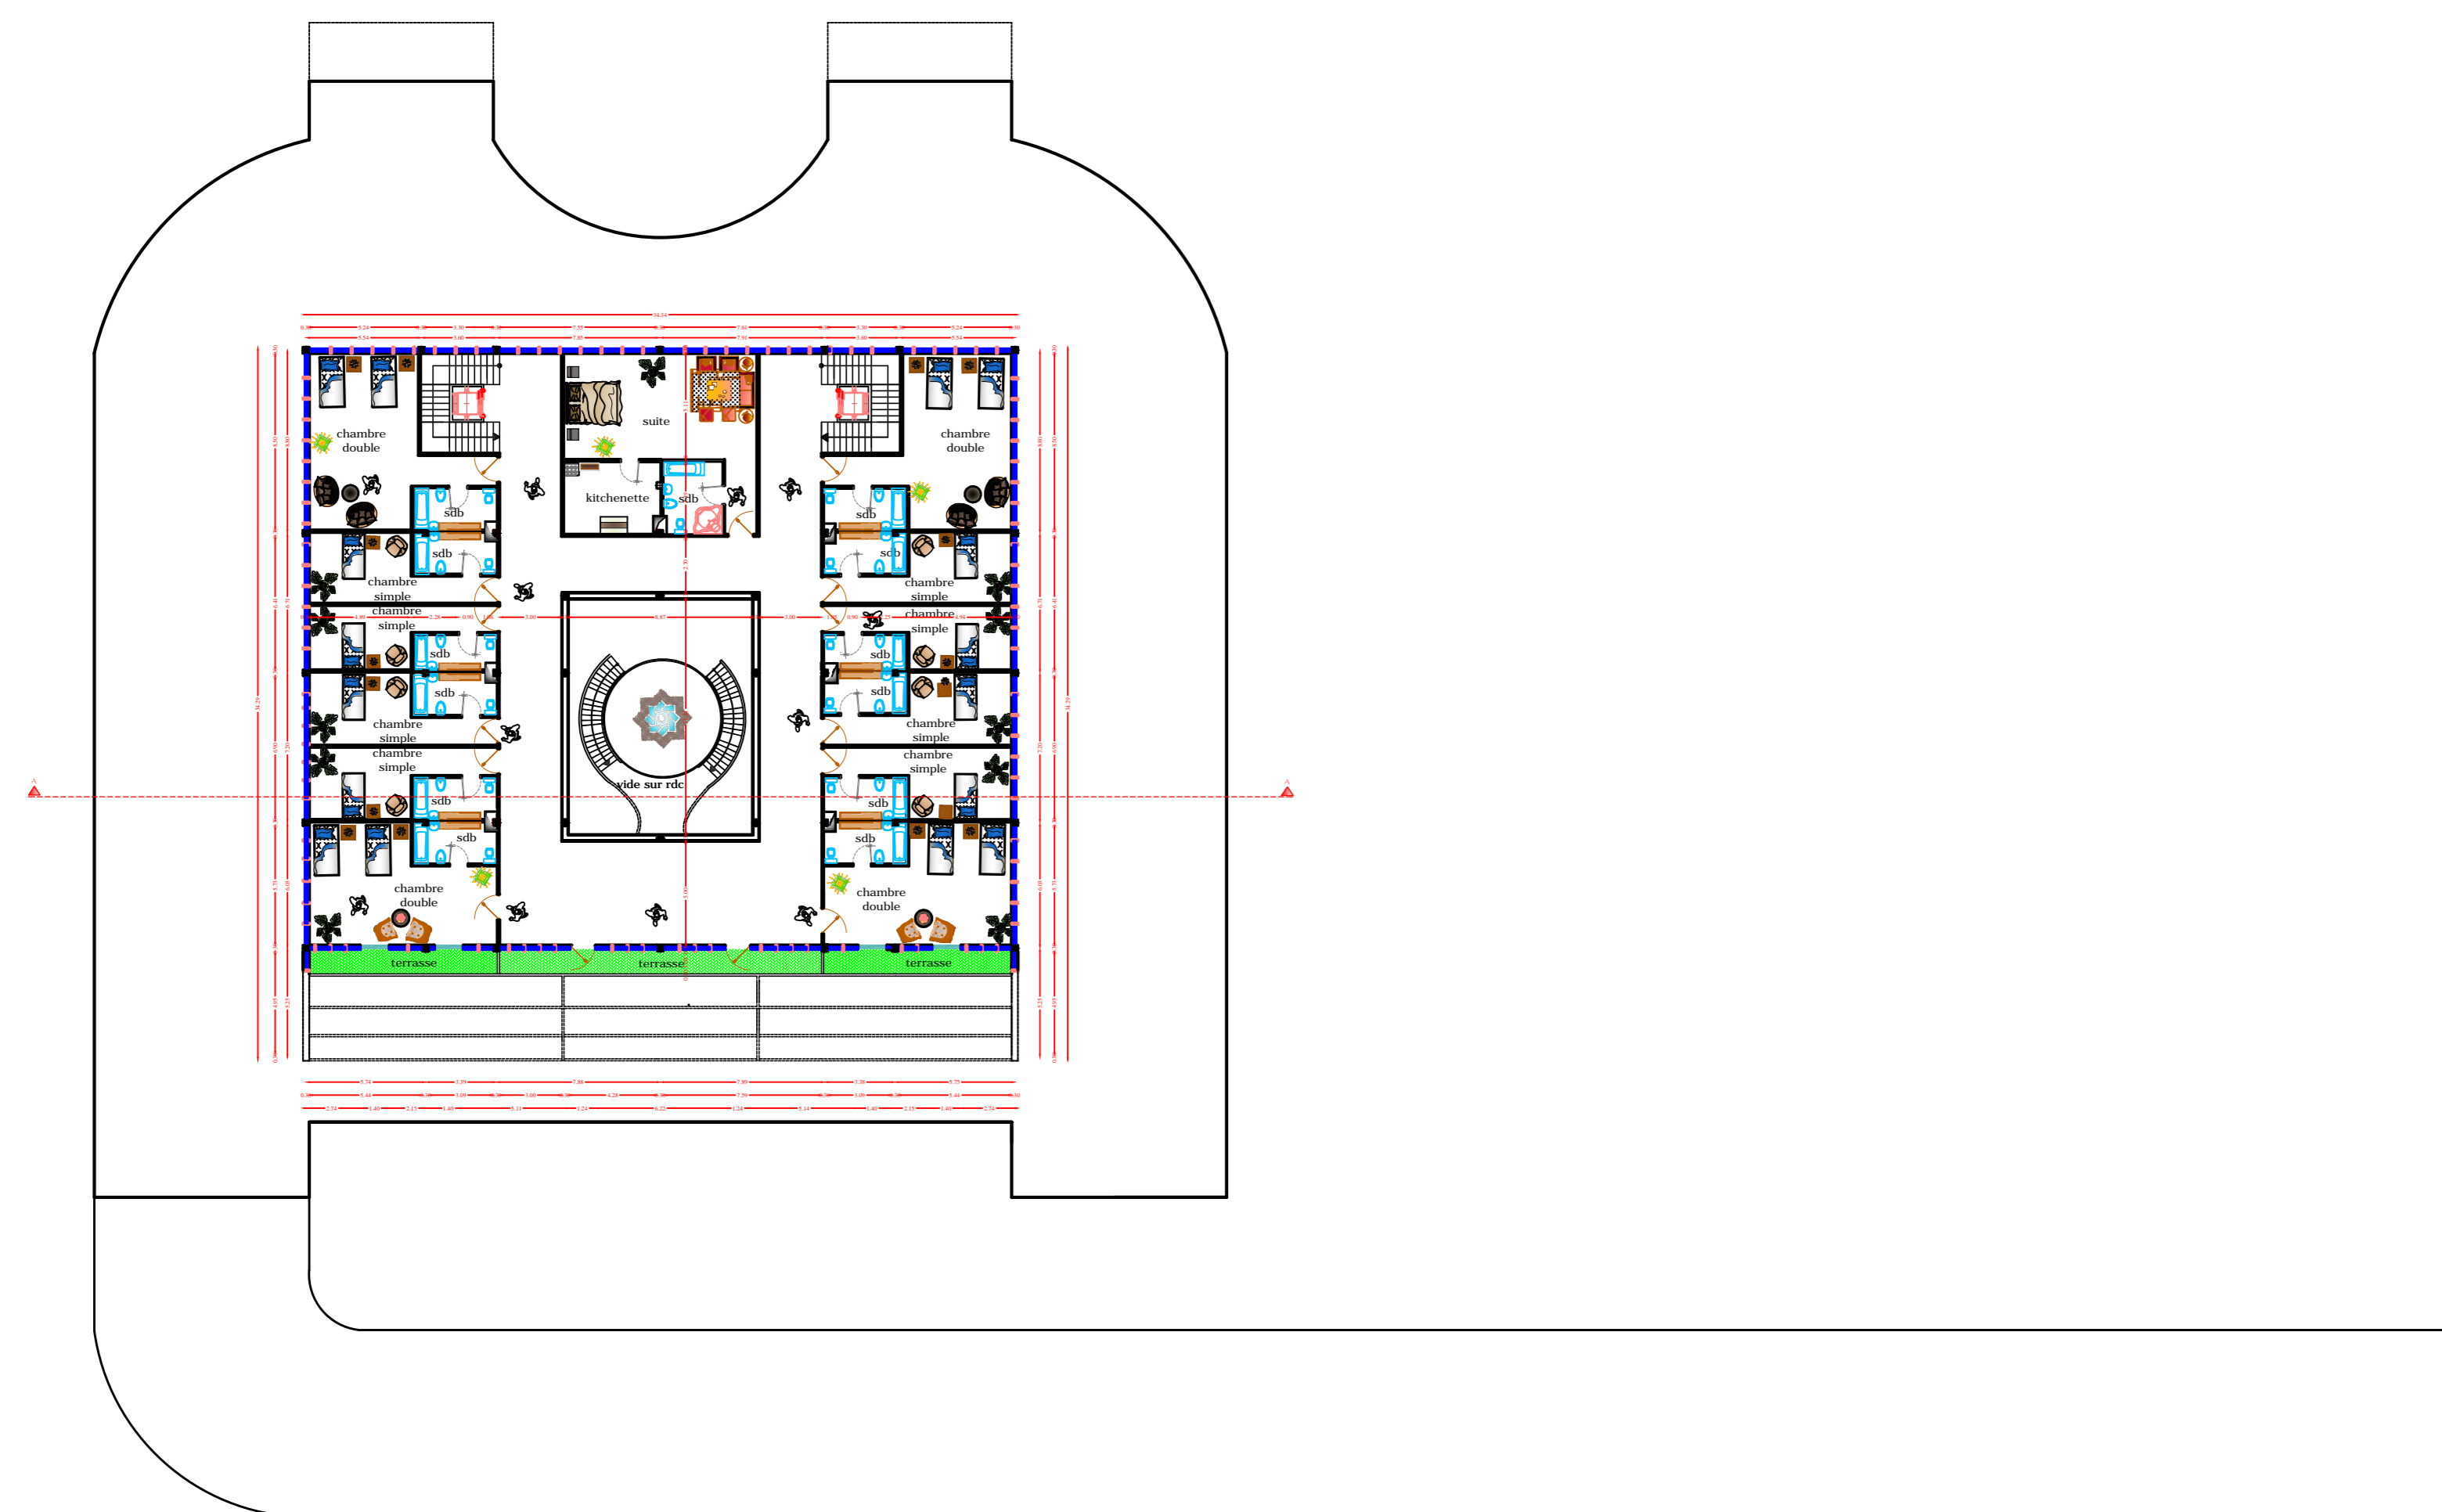

PLAN R+ 17...R+ 18

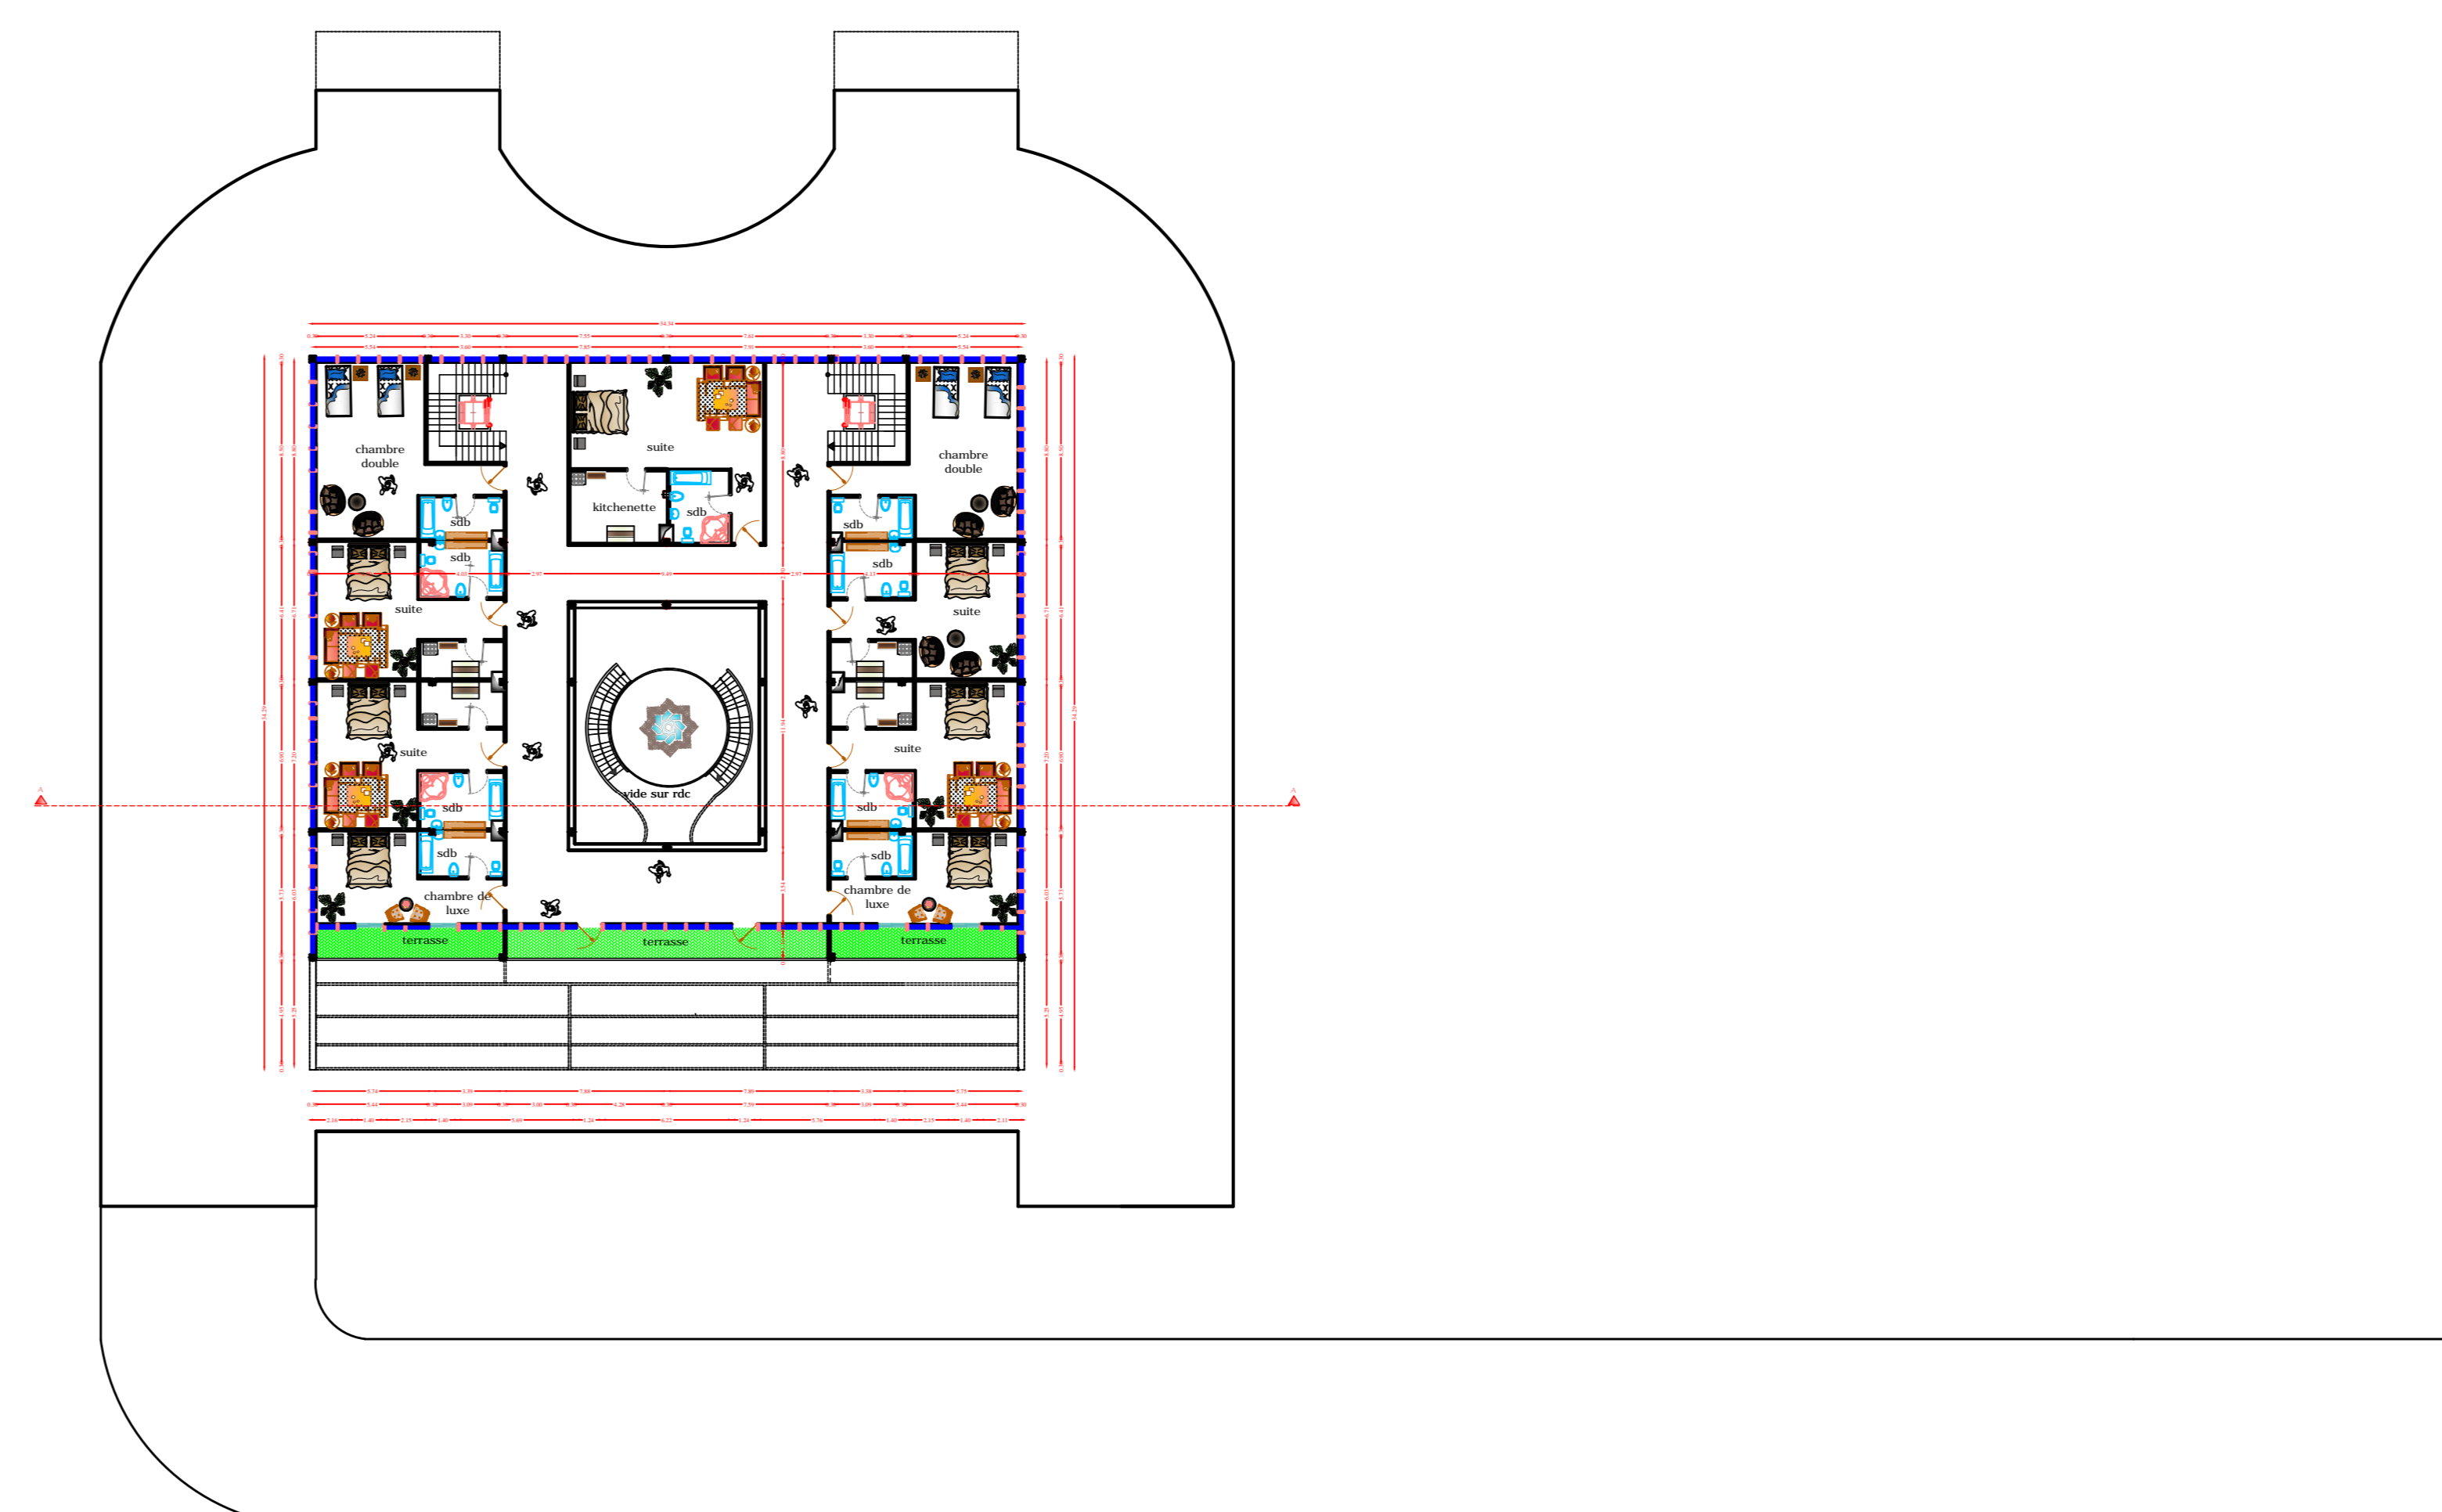

PLAN R+ 19

Réaliser par: MAZARJ Narimen & BENAMARA sara feriel

Encadrer par: Mme GHAFfour , Mme BOUJBA