
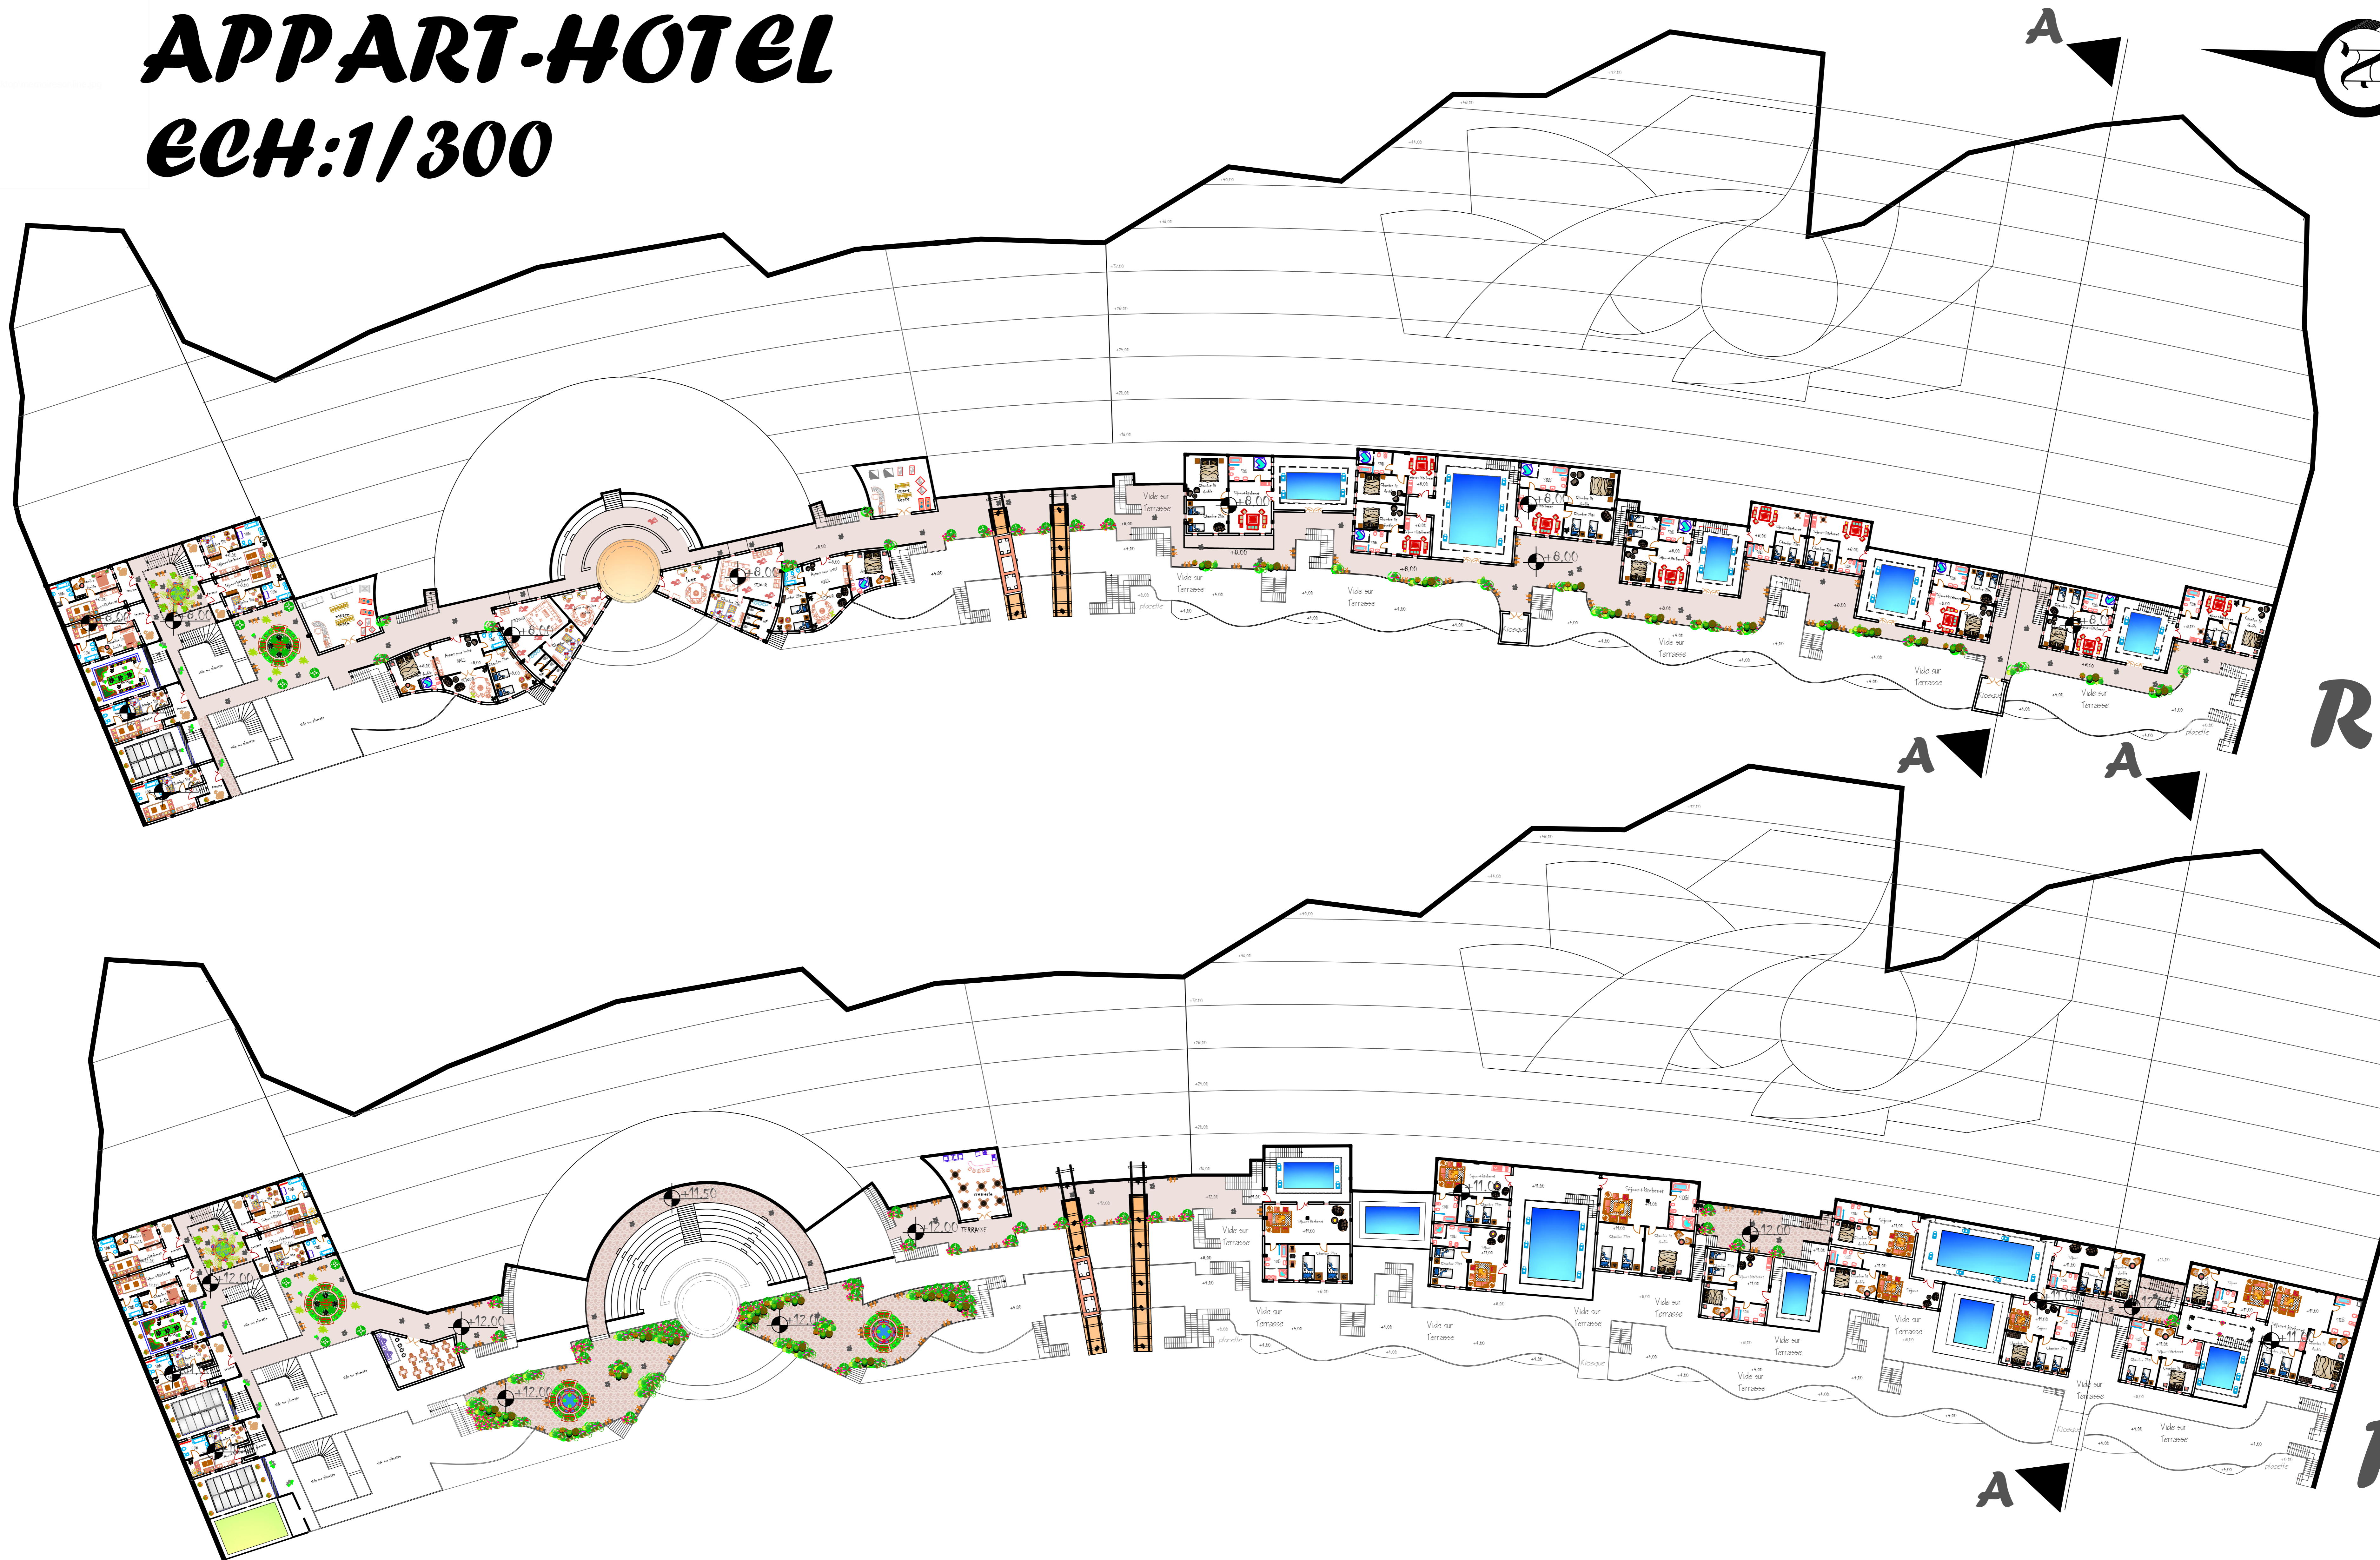


APPART-HOTEL

ECH:1/300

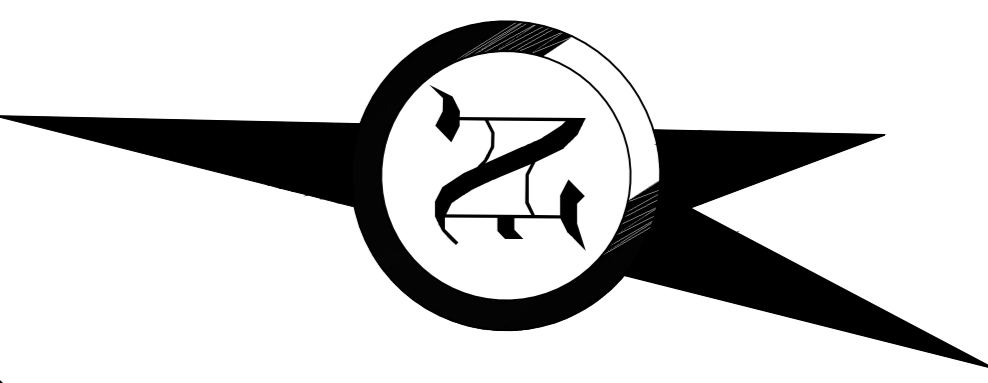

R+2

R+3

Réaliser par: MAZARJ Narimen & BENAMARA sara feriel

Encadrer par: Mme GHAFfour , Mme BOUTJBA