
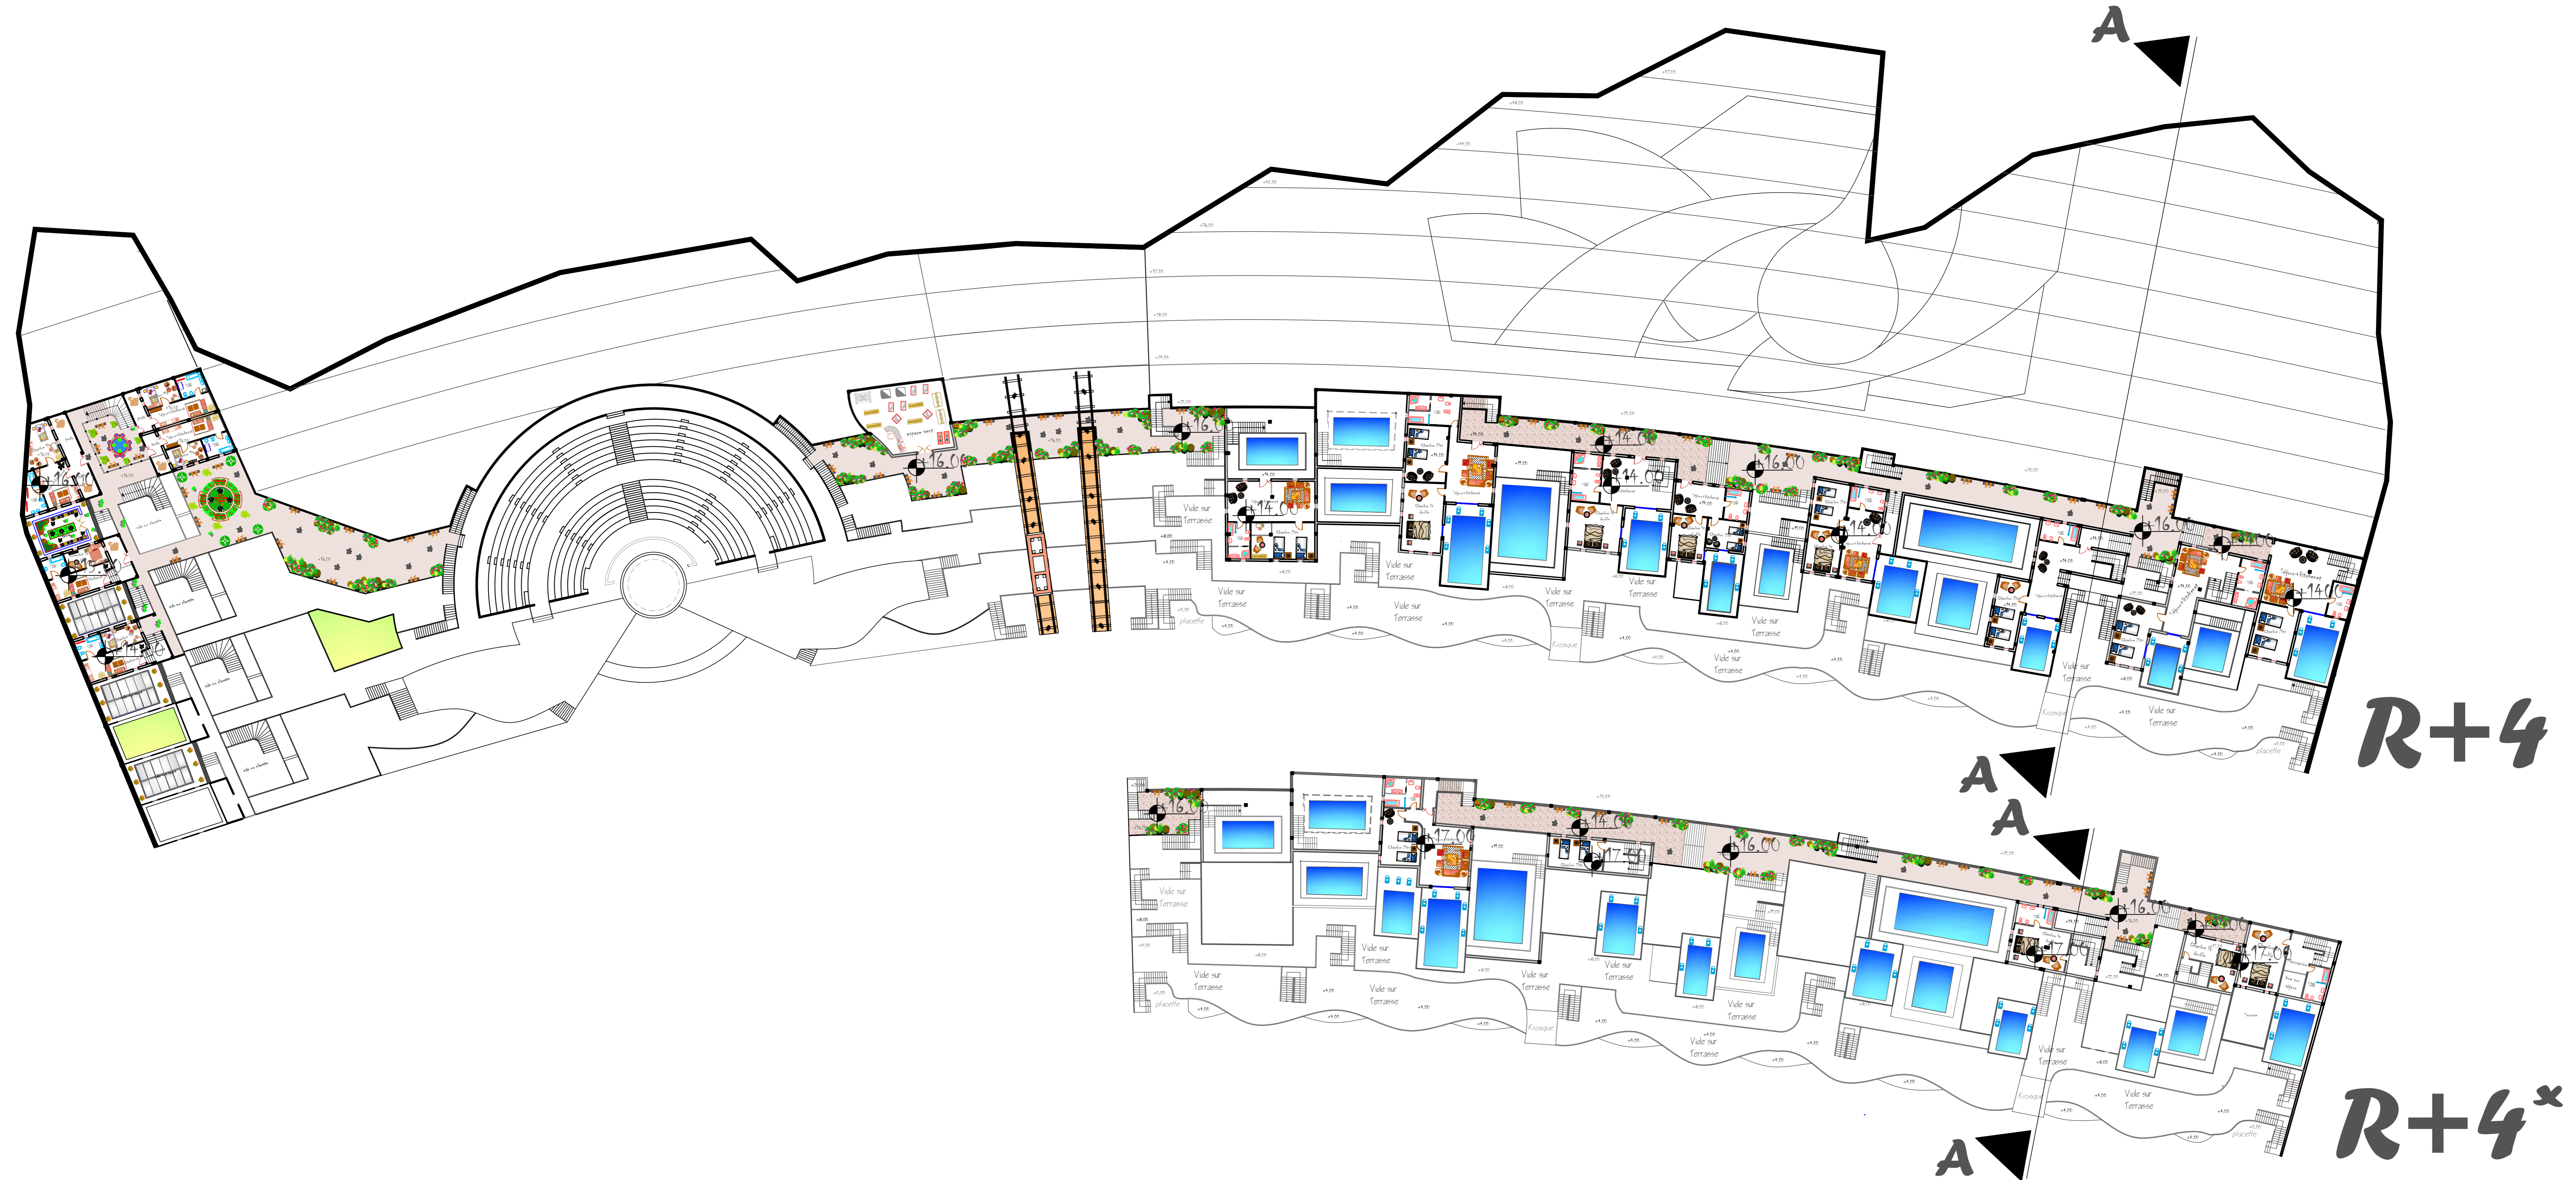


APPART-HOTEL

ECH:1/300

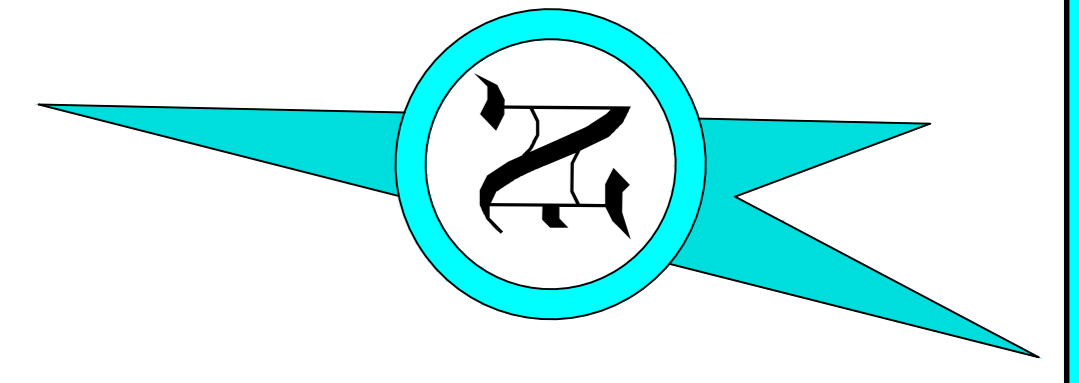

Réaliser par: MAZARJ Narimen & BENAMARA sara foriel

Encadrer par: Mme GHAFfour , Mme BOUTJBA