
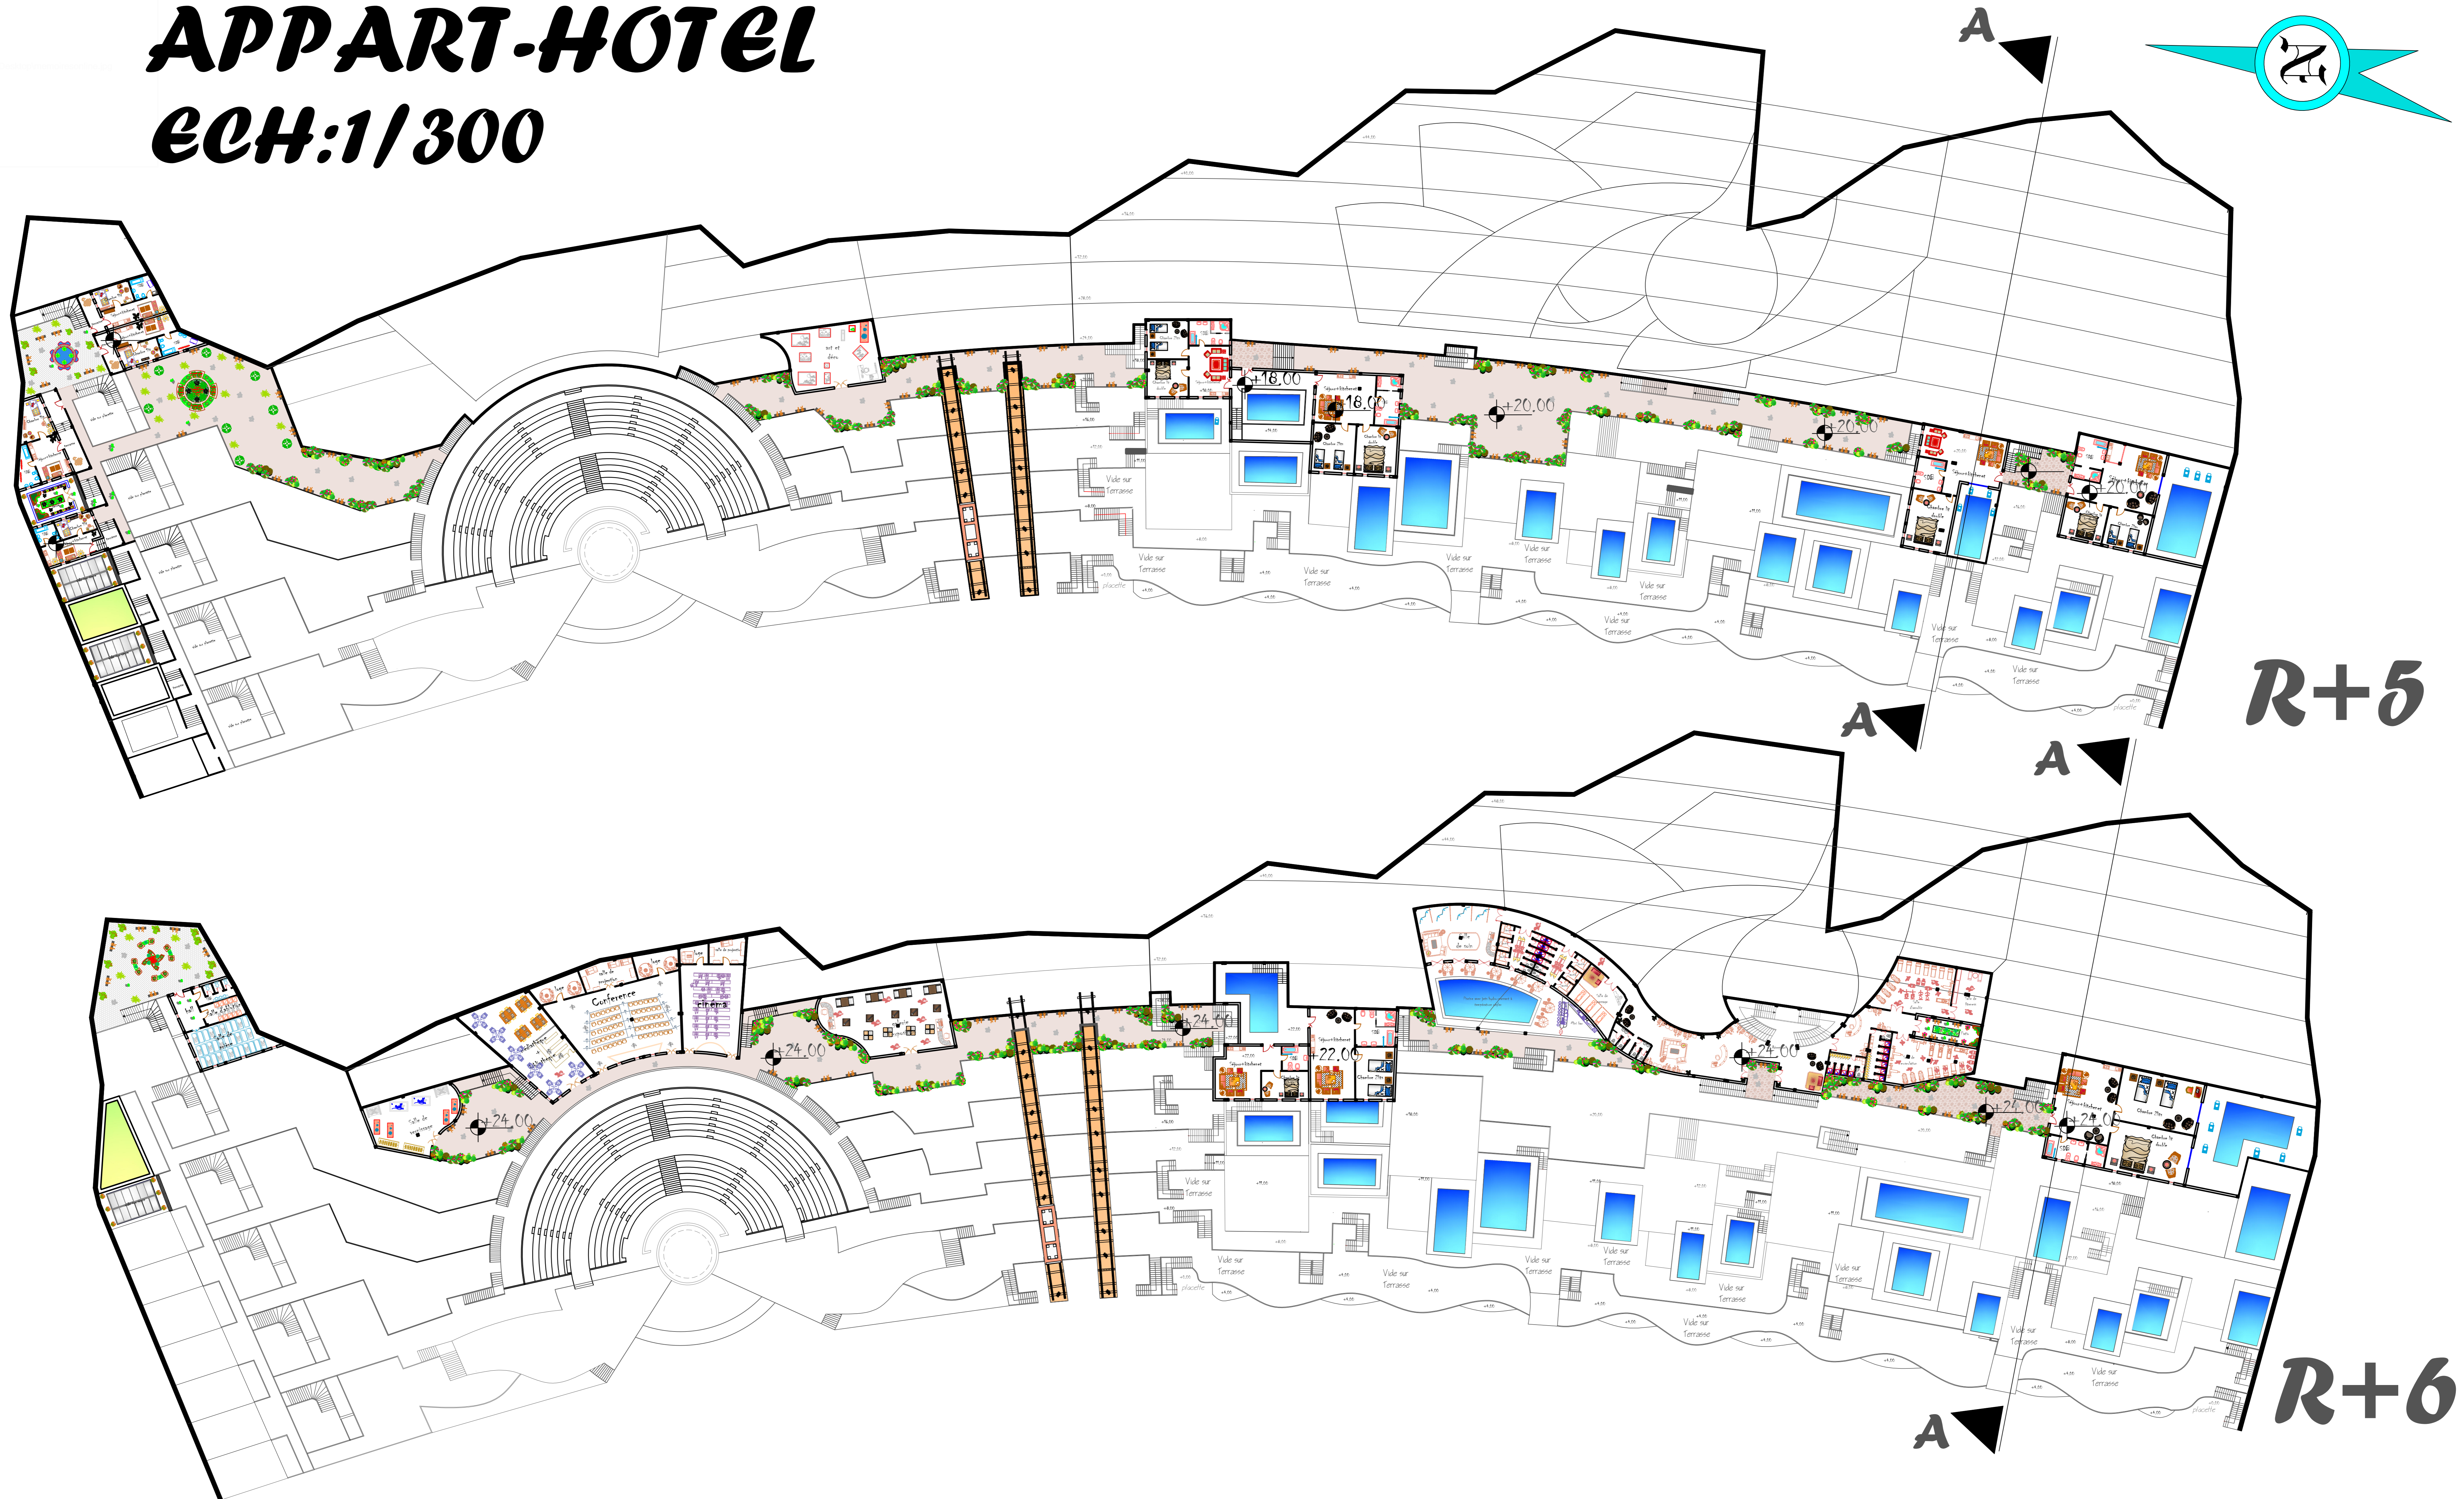


APPART-HOTEL

ECH:1/300

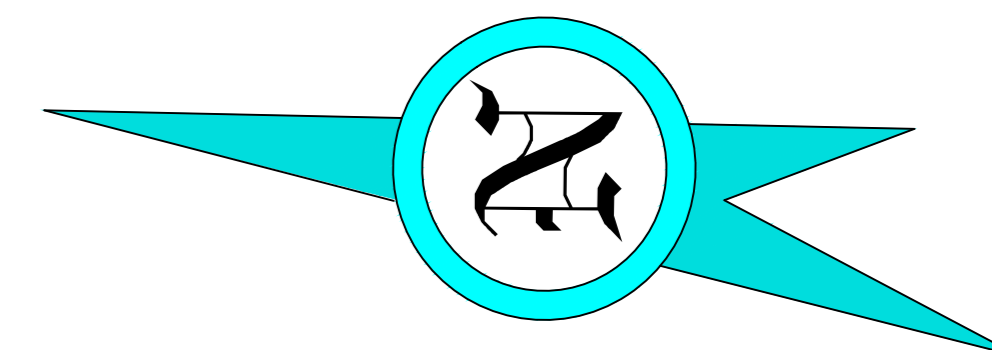

R+5

R+6

Réaliser par: MAZARJ Narimen & BENAMARA sara feriel Encadrer par: Mme GHAFfour , Mme BOUTJBA