



APPART-HOTEL

ECH:1/300

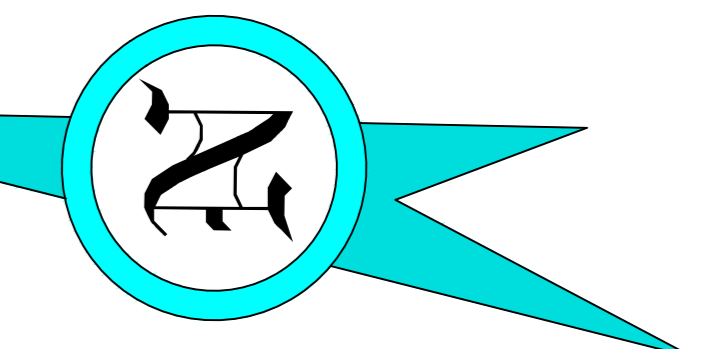

R+7

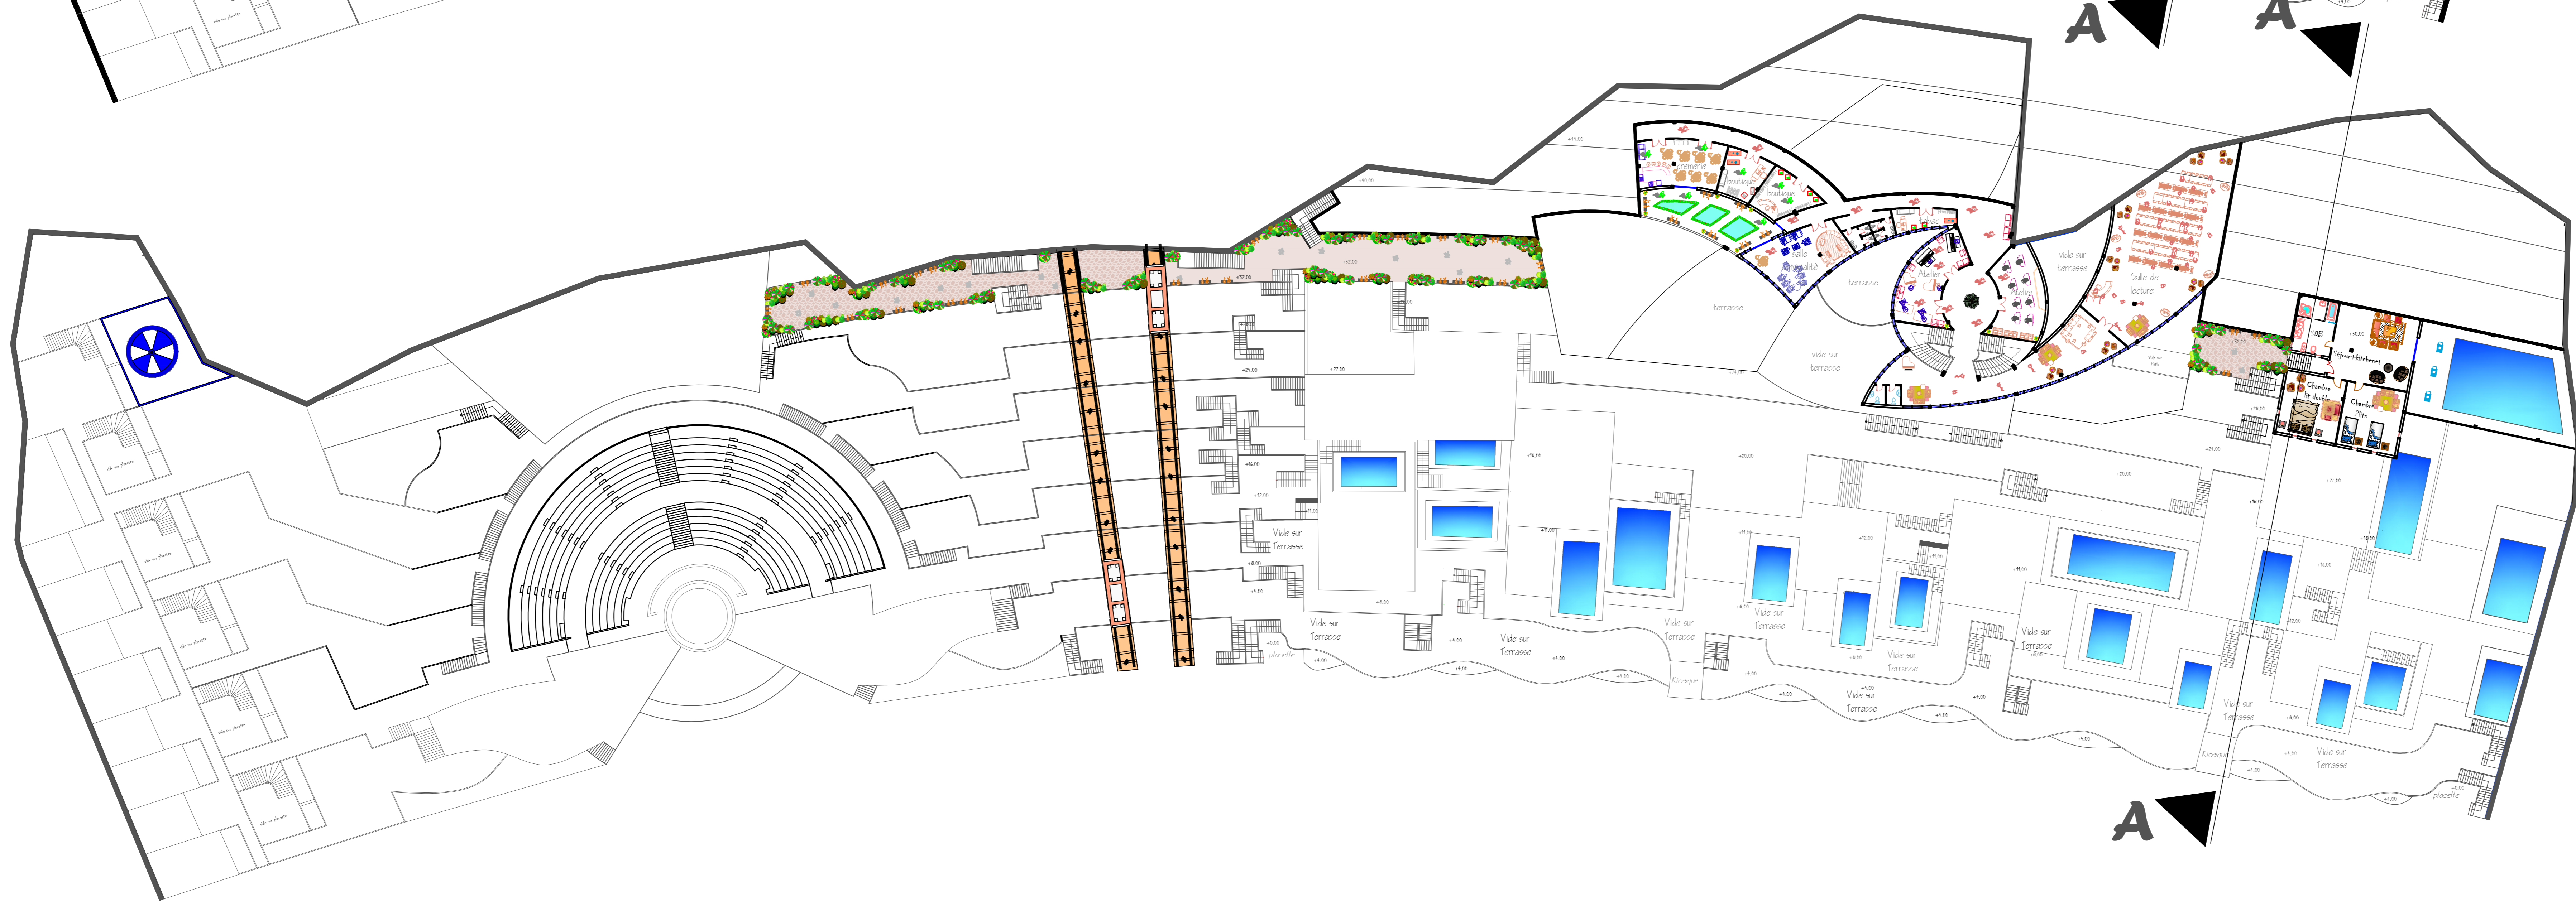

R+8

Réaliser par: MAZARJ Narimen & BENAMARA sara feriel Encadrer par: Mme GHAFfour , Mme BOUTJBA