



APPART-HOTEL

ECH:1/300

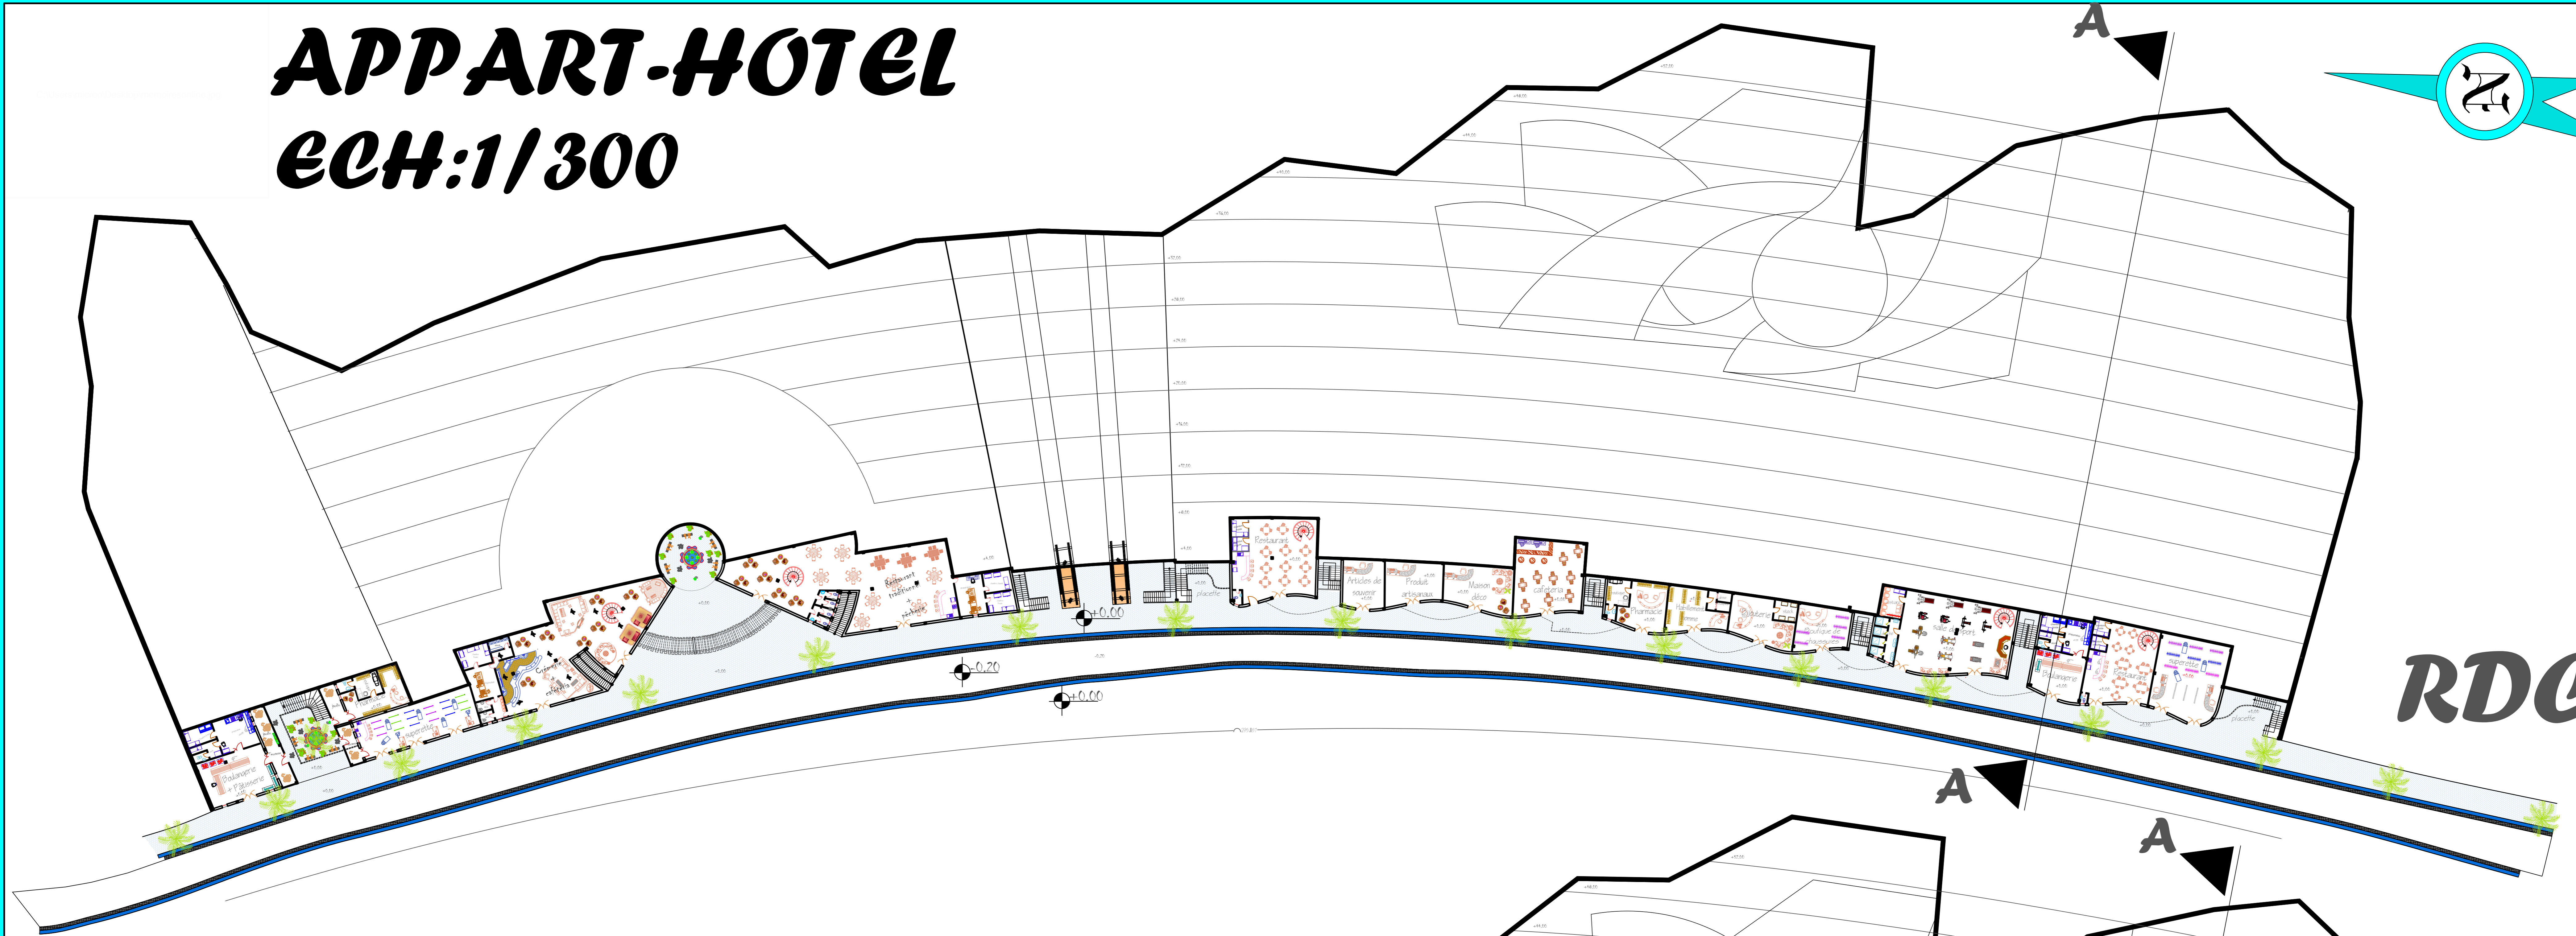

RDC

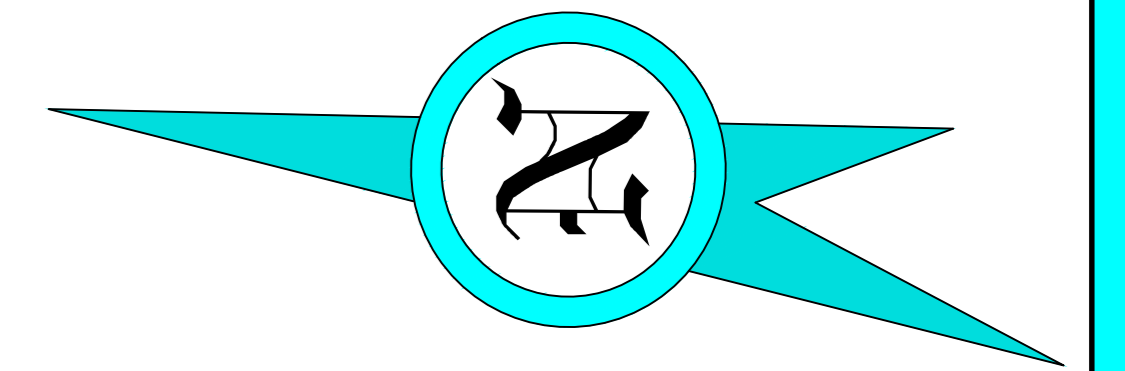

R+1

Réaliser par: MAZARJ Narimen & BENAMARA sara feriel

Encadrer par: Mme GHAFfour , Mme BOUTJBA