



coupe AA ech1/200

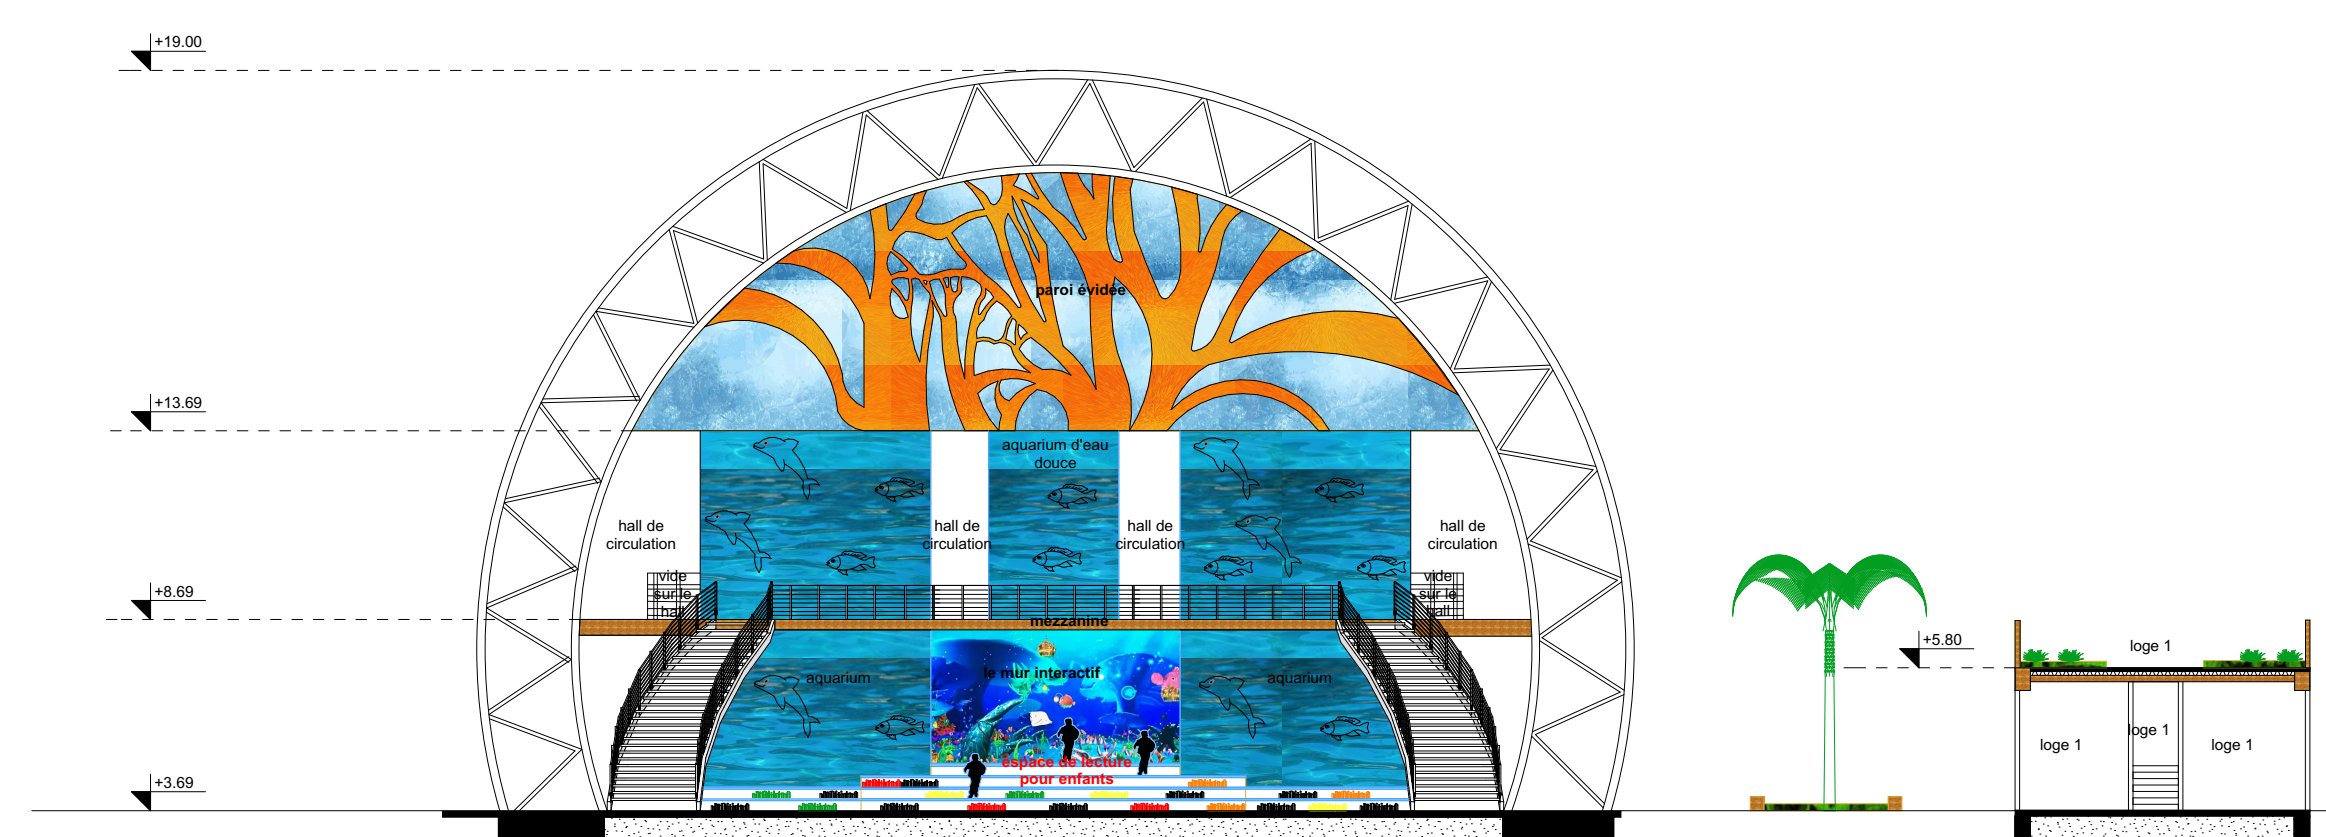

coupe BB ech1/200

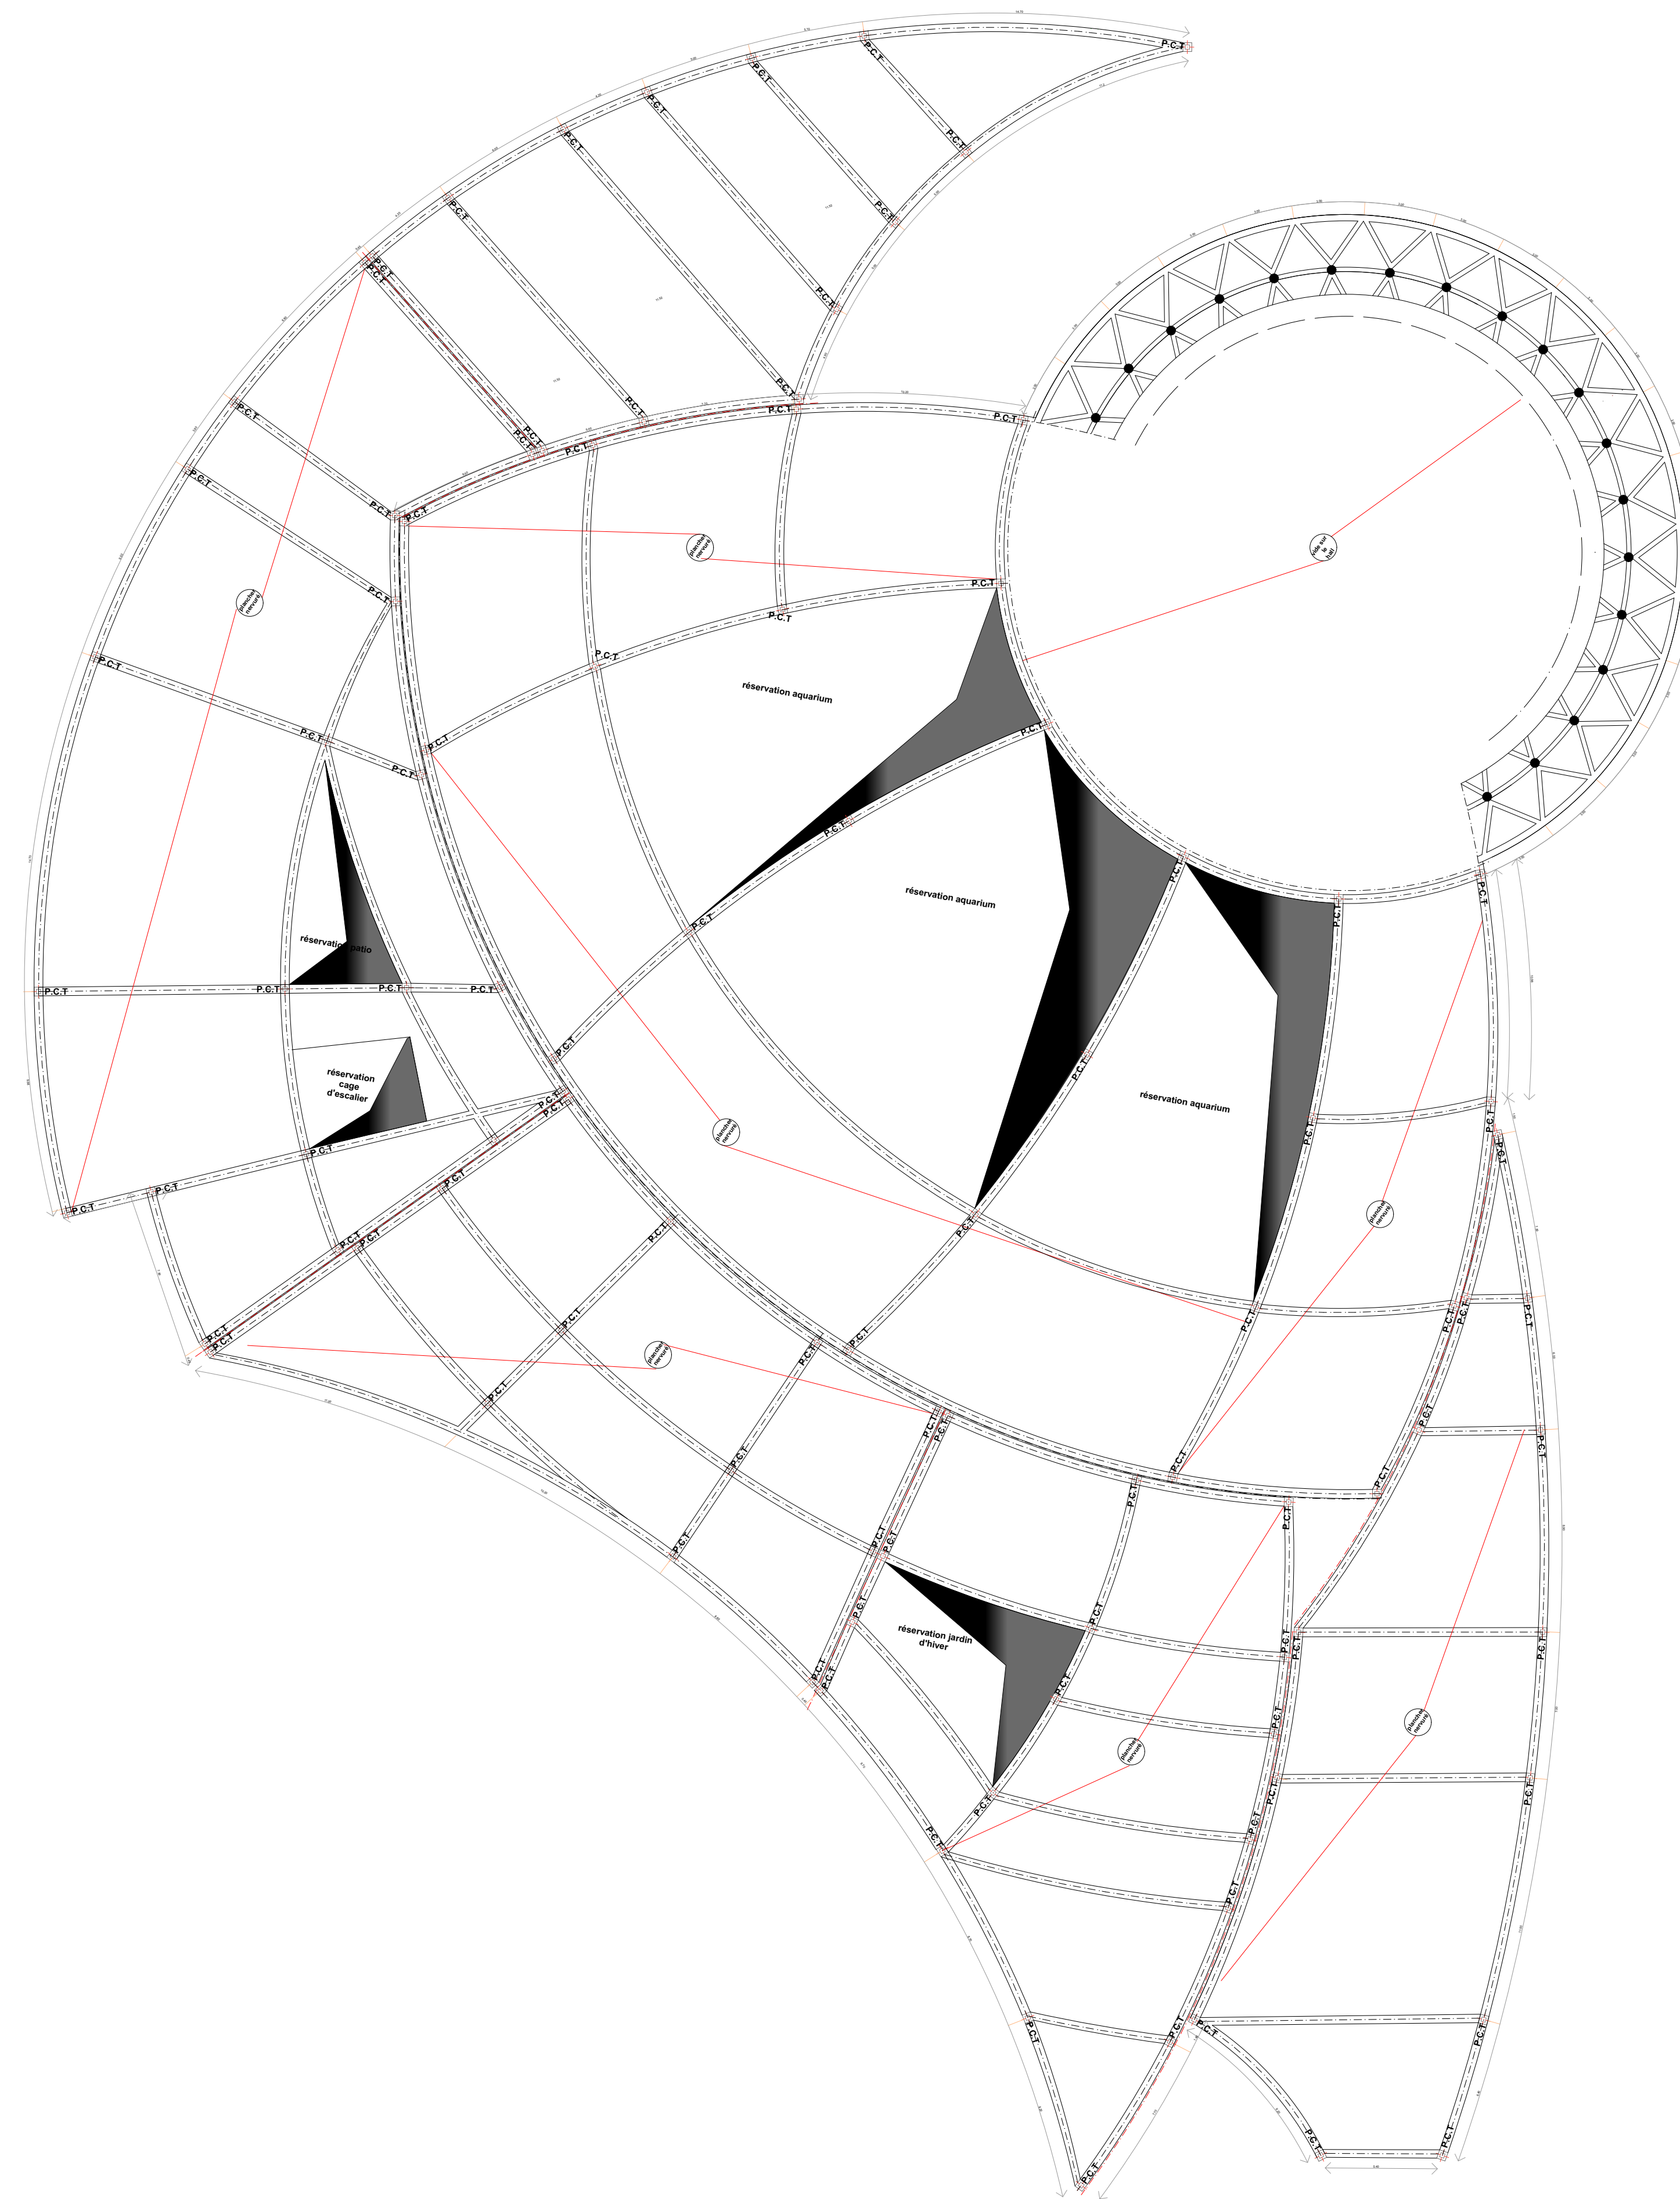

Plan de structure (1er plancher) ech1/200